


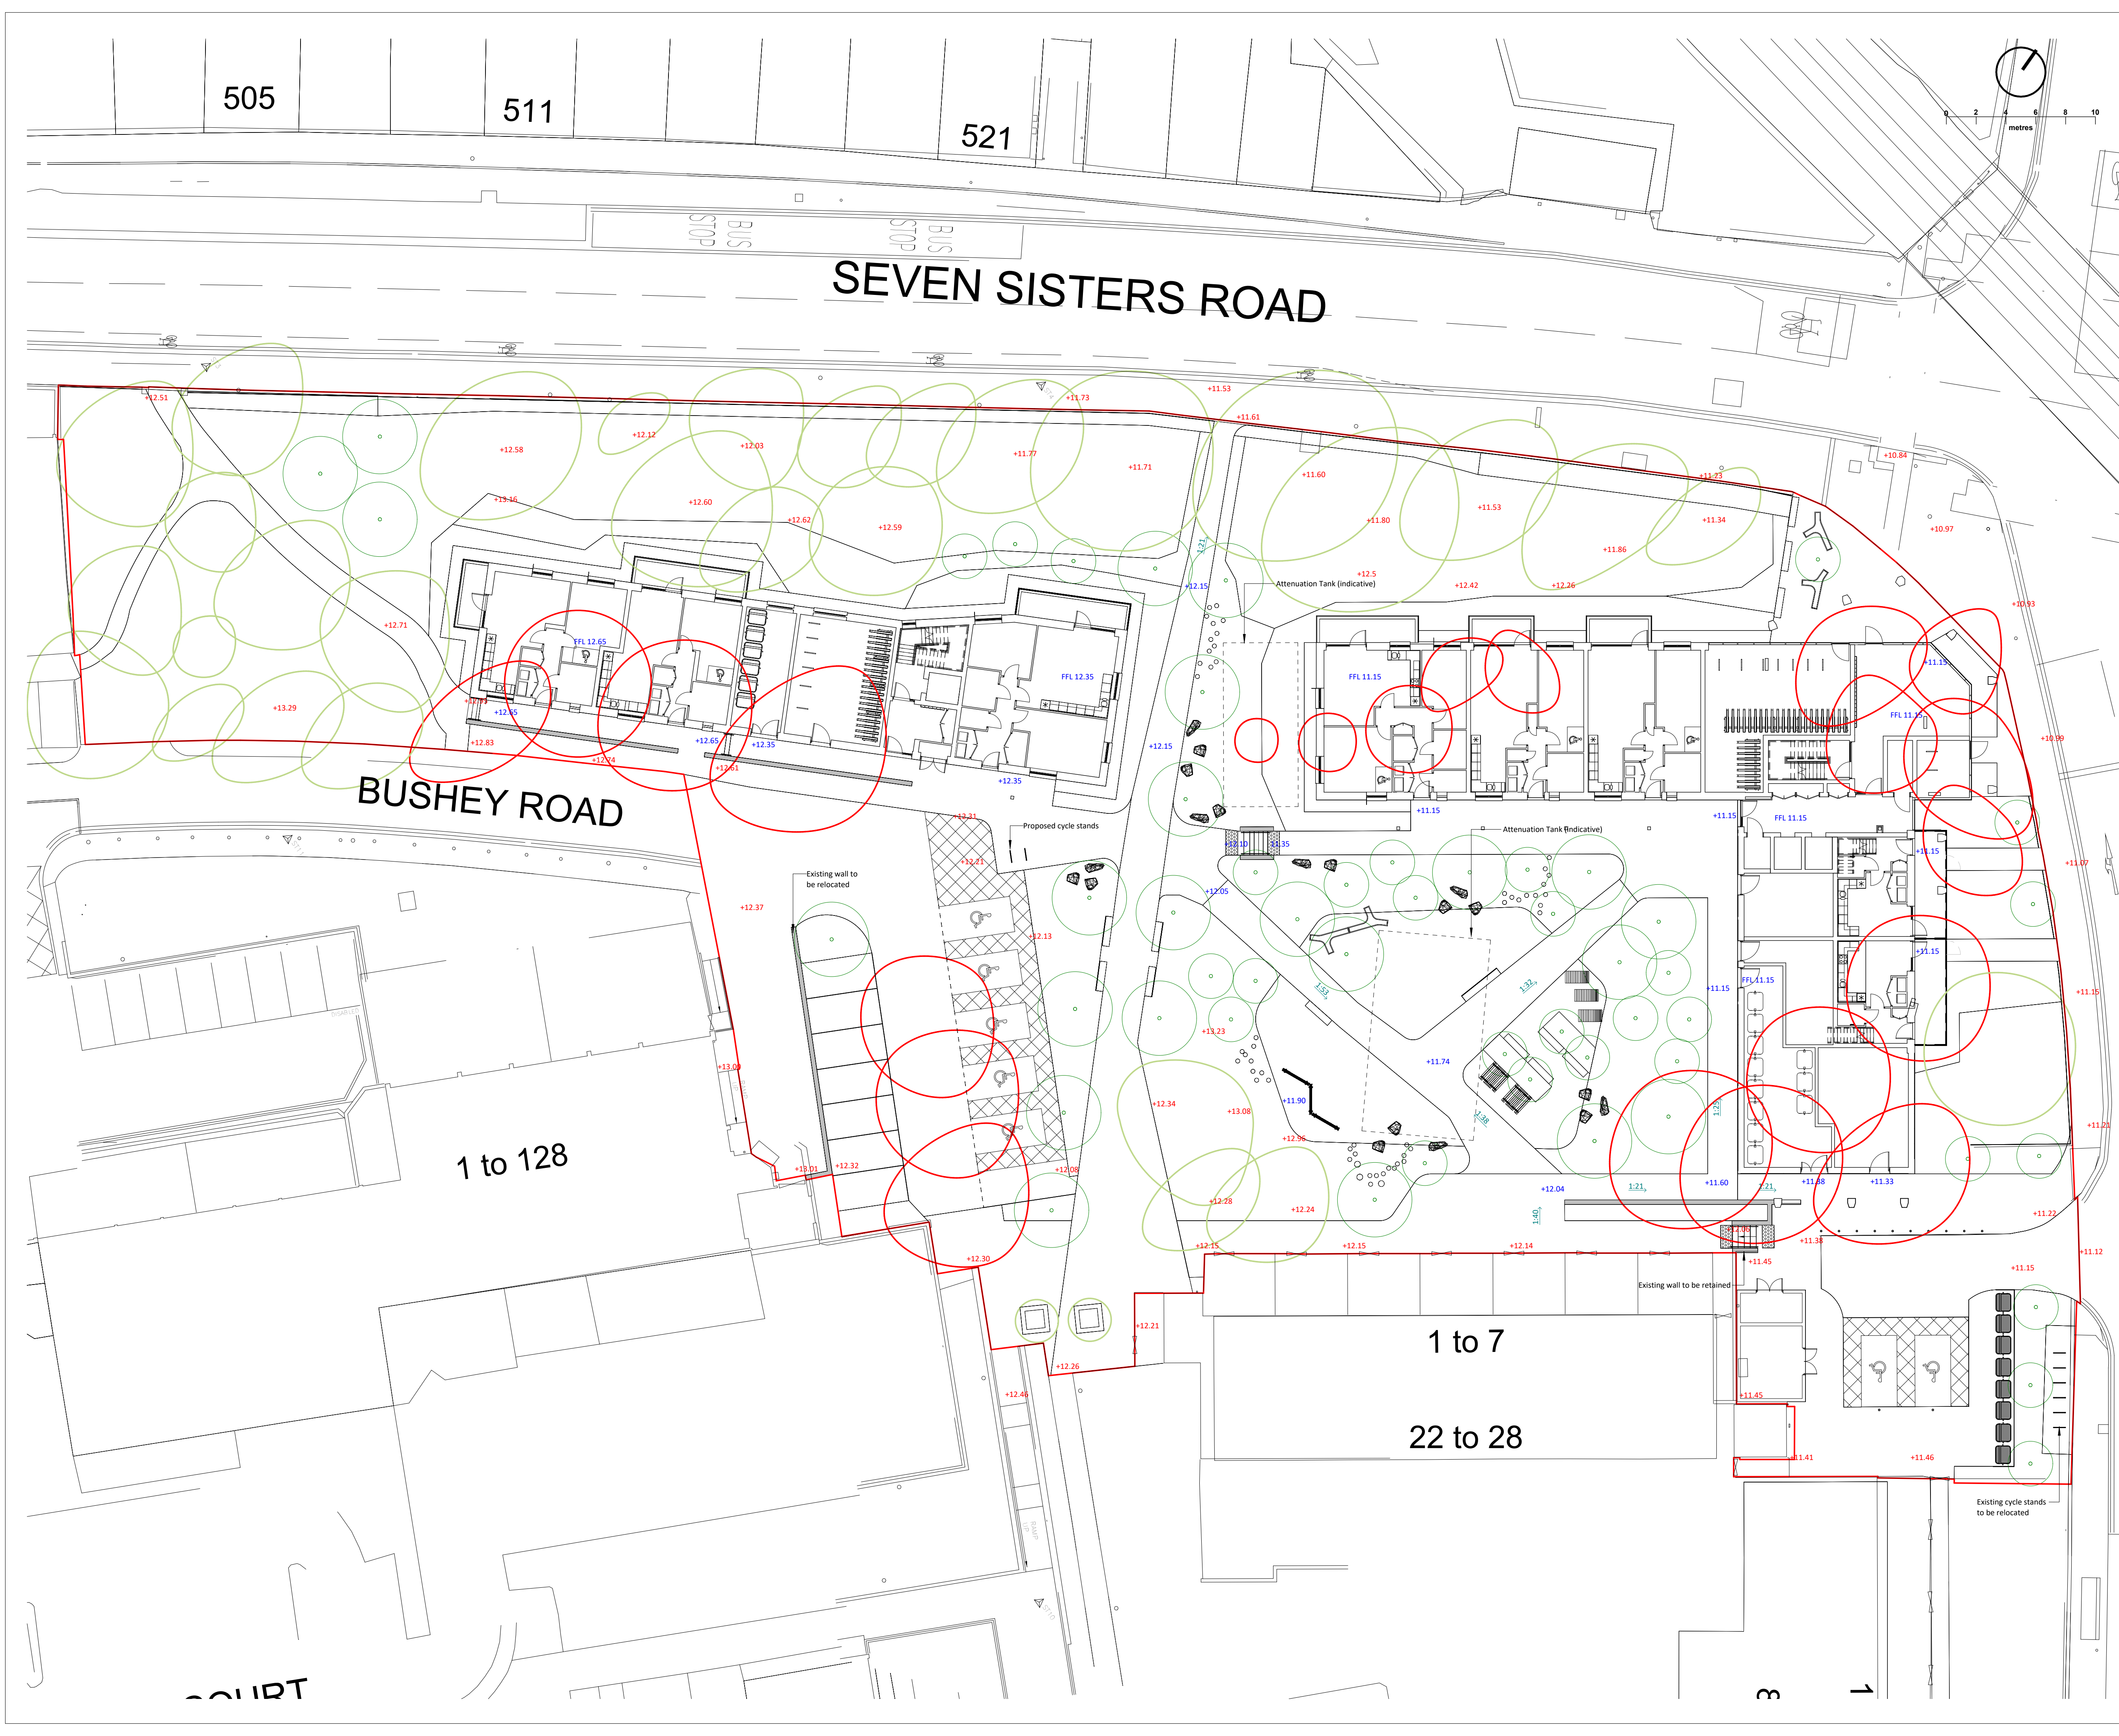

Not to be scaled for site setting out or construction purposes. All dimensions to be checked on site. Discrepancies, ambiguities and / or omissions between this drawing and information given elsewhere must be reported immediately to head office for clarification before proceeding.

Legend

- Proposed Levels
- Existing Levels
- Proposed Gradient
- Existing Tree to be Retained
- Existing Tree to be Removed
- Proposed Tree

Updates at entrance area and terraces

Issued for Planning

Stage 3 - First draft

First Issue

Revision	Note	Rev.	Author	Apvd	Date
P05	BVE	BLU	20/12/24		
P04	BLU	BLU	09/10/24		
P03	BVE	BLU	11/09/24		
P02	BVE	BLU	20/08/24		
P01	BVE	BLU	23/07/24		

Revision Note

newcastle:
Door 19, Teapots 1 & 2, Houllts Yard, Walker Road, Newcastle upon Tyne, NE5 2HL
t: +44 (0)191 281 3775

edinburgh:
91 George Street, Edinburgh
eh2 3es. t: +44 (0)131 241 0309

glasgow:
201 West George St, Glasgow, G2 2LW
t: +44 (0)141 301 1465

w: www.oobe.co.uk e: info@oobe.co.uk

Client: Haringey Council

Project: Sir Frederick Messer Estate

Title: Existing & Proposed Indicative Contours with Existing Trees

Dwg. No. 5447- OOB- ZZ- 00- D- L- 000010

Scale 1: 200 @ A1

Rev. P05

Date May 2024

Stage 3