




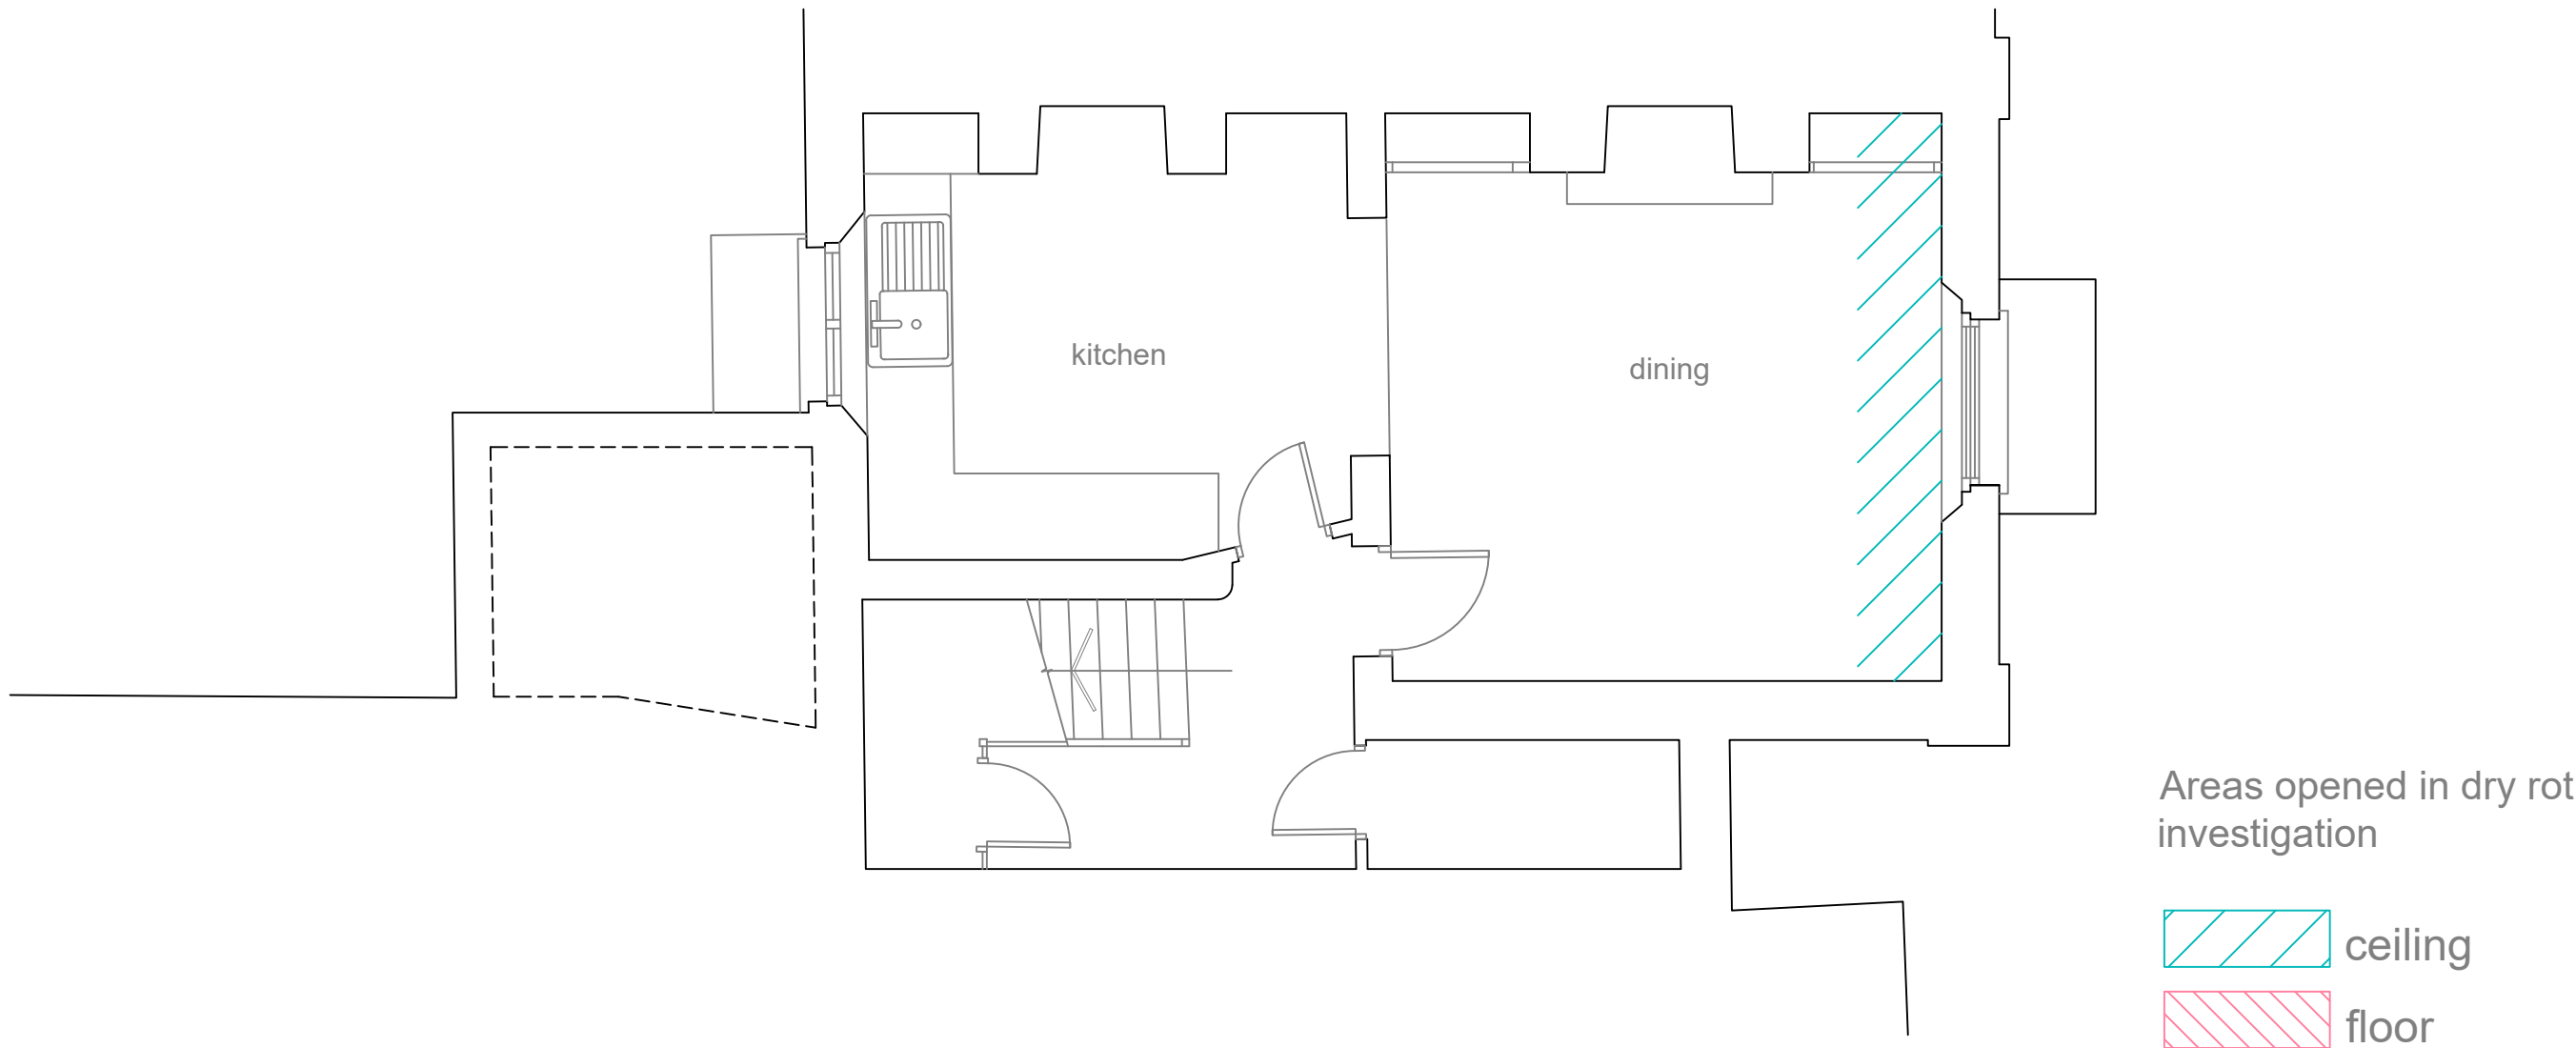

LOWER GROUND PLAN
Measured Survey Drawing

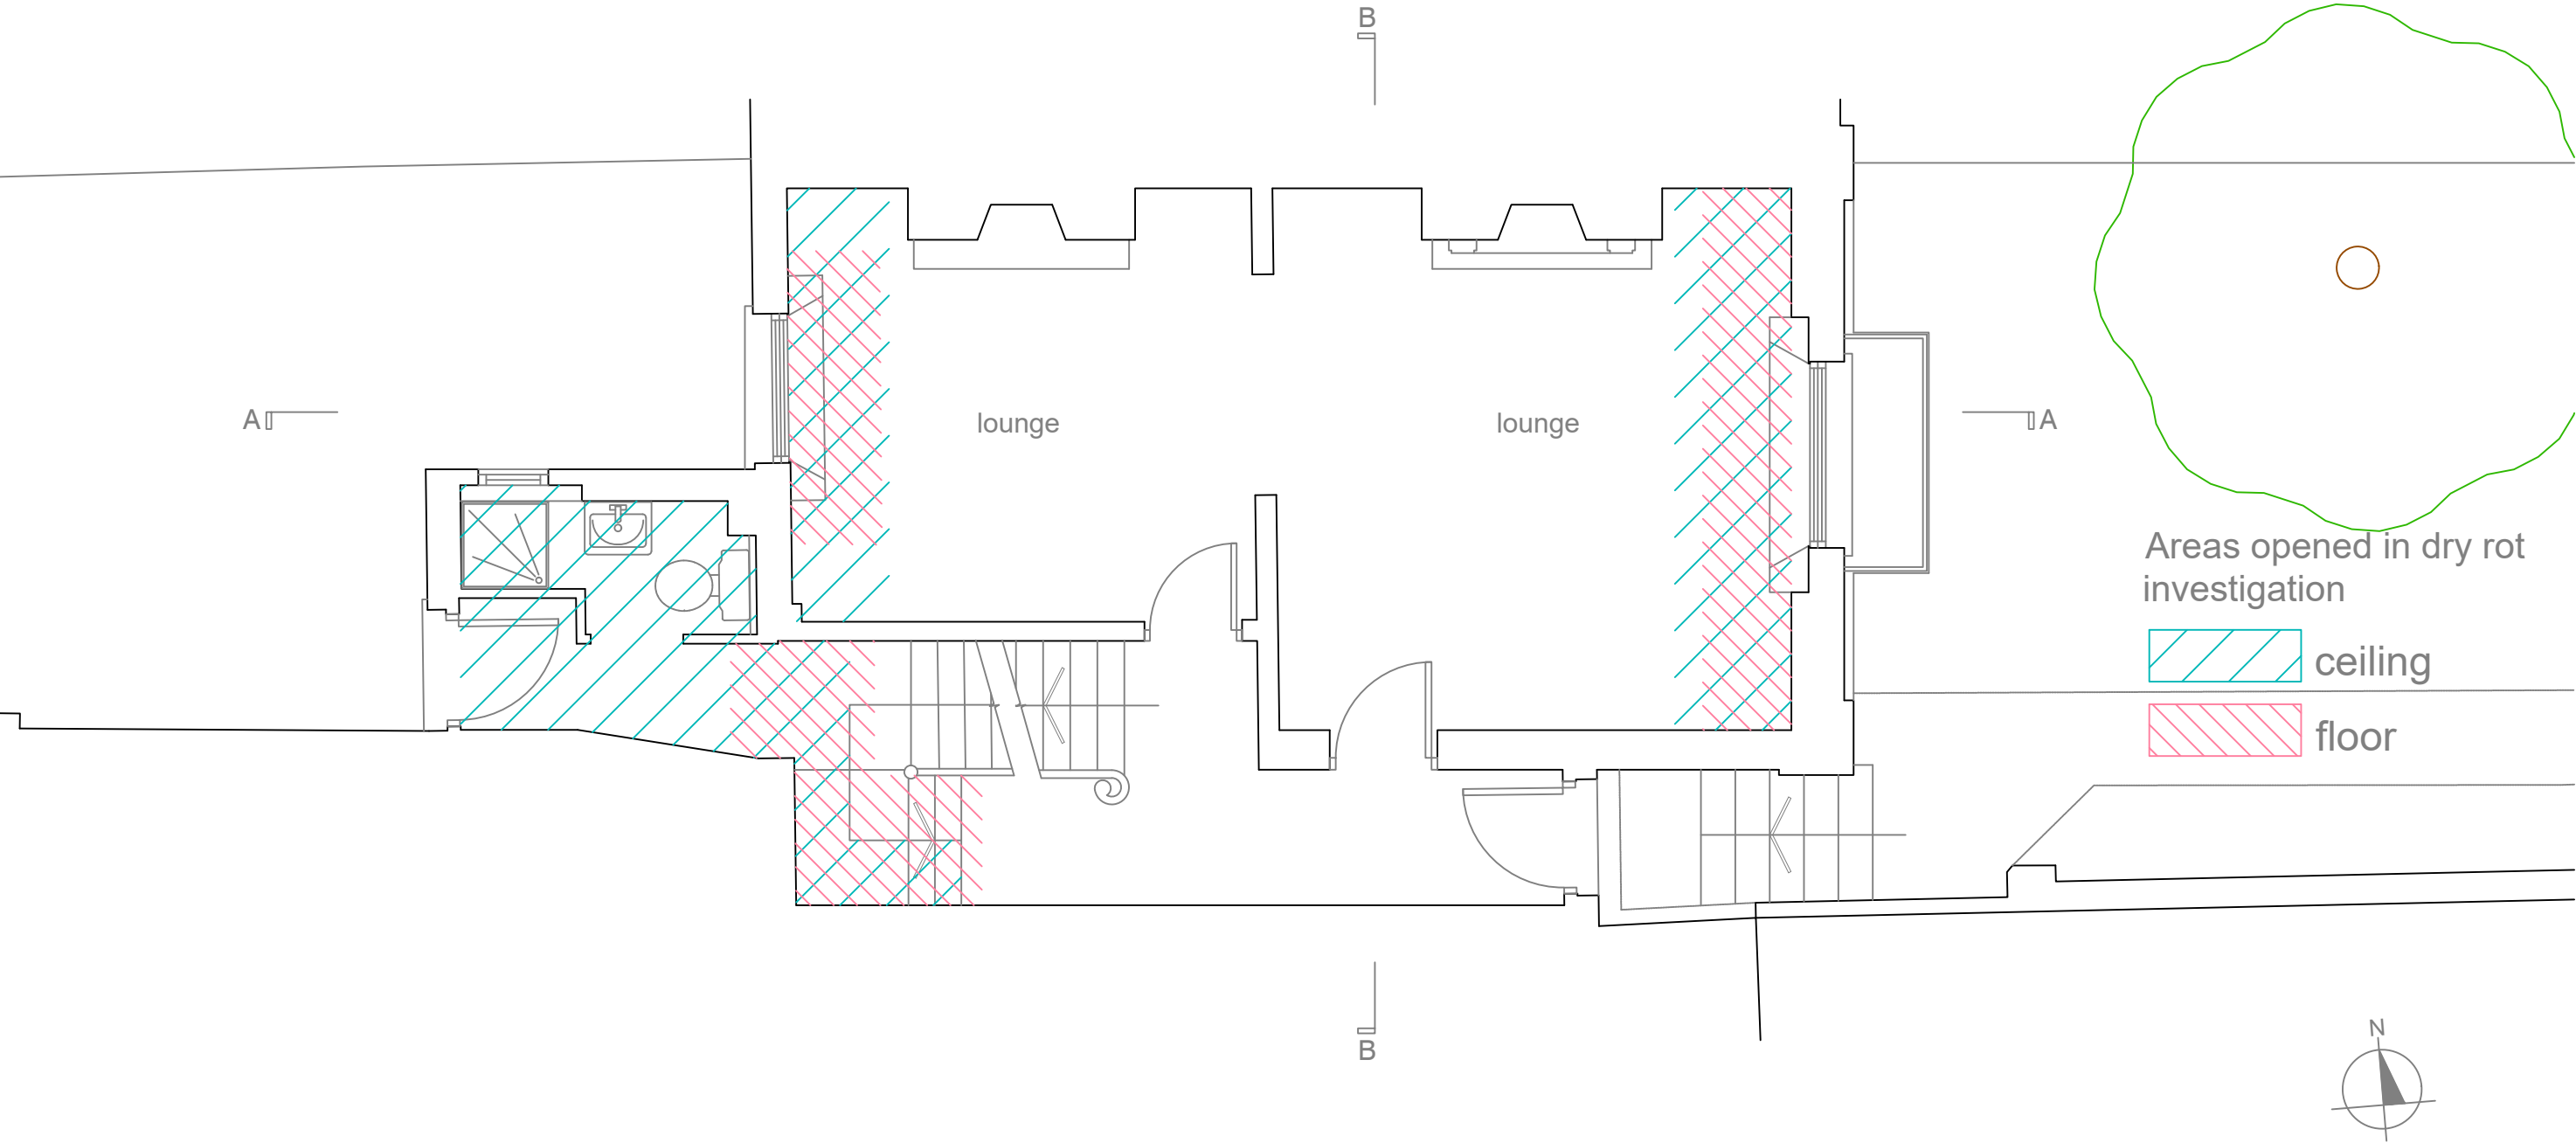

GROUND FLOOR PLAN
Measured Survey Drawing

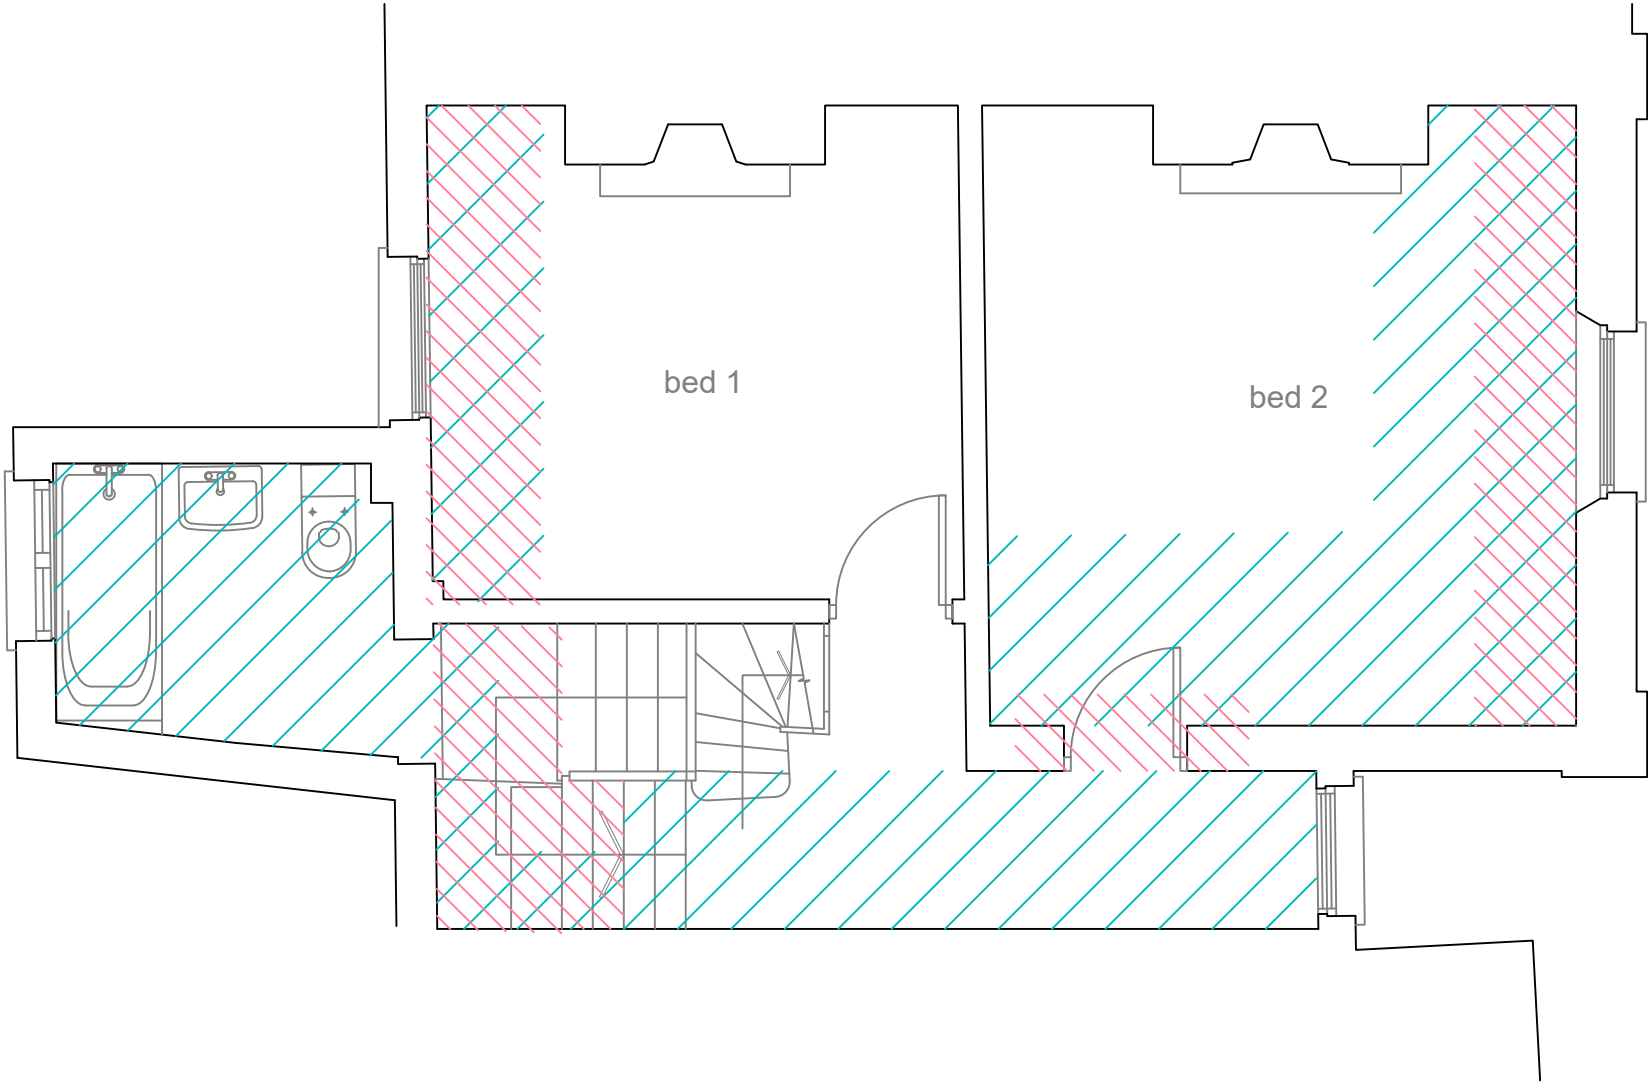


Areas opened in dry rot
investigation

-  ceiling
-  floor



FIRST FLOOR PLAN
Measured Survey Drawing

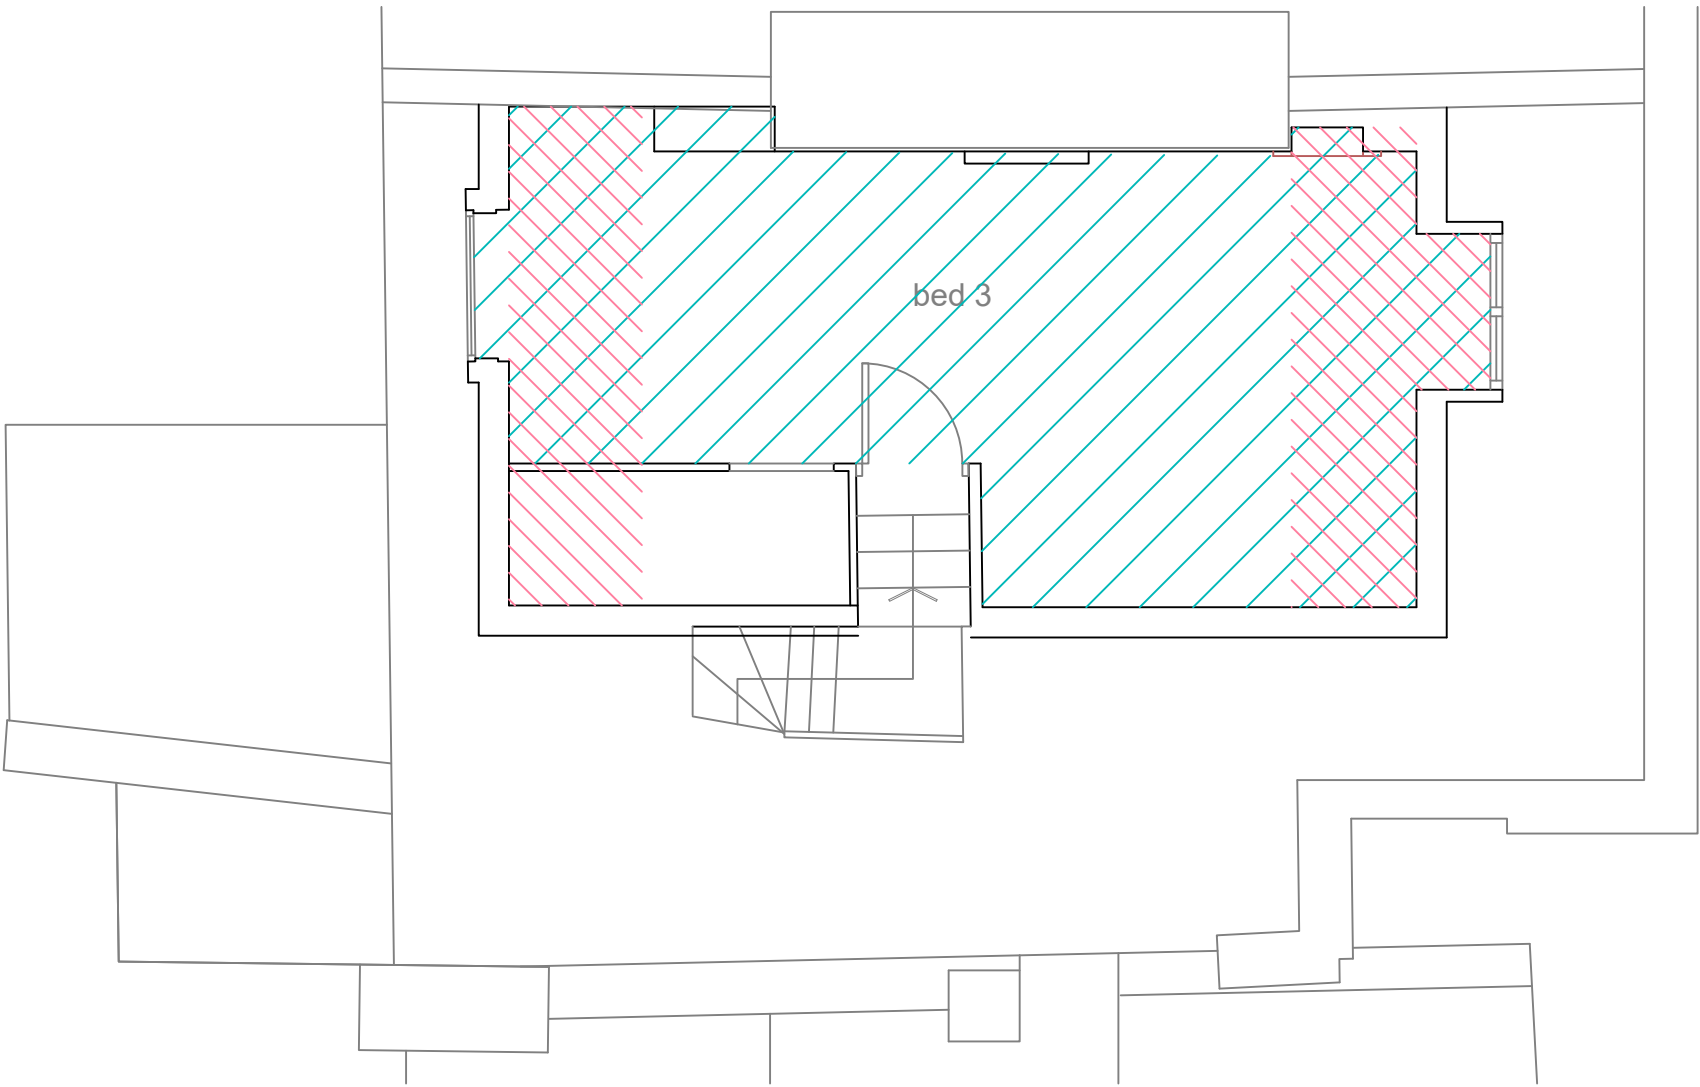

Areas opened in dry rot
investigation

-  ceiling
-  floor



SECOND FLOOR PLAN
Measured Survey Drawing