


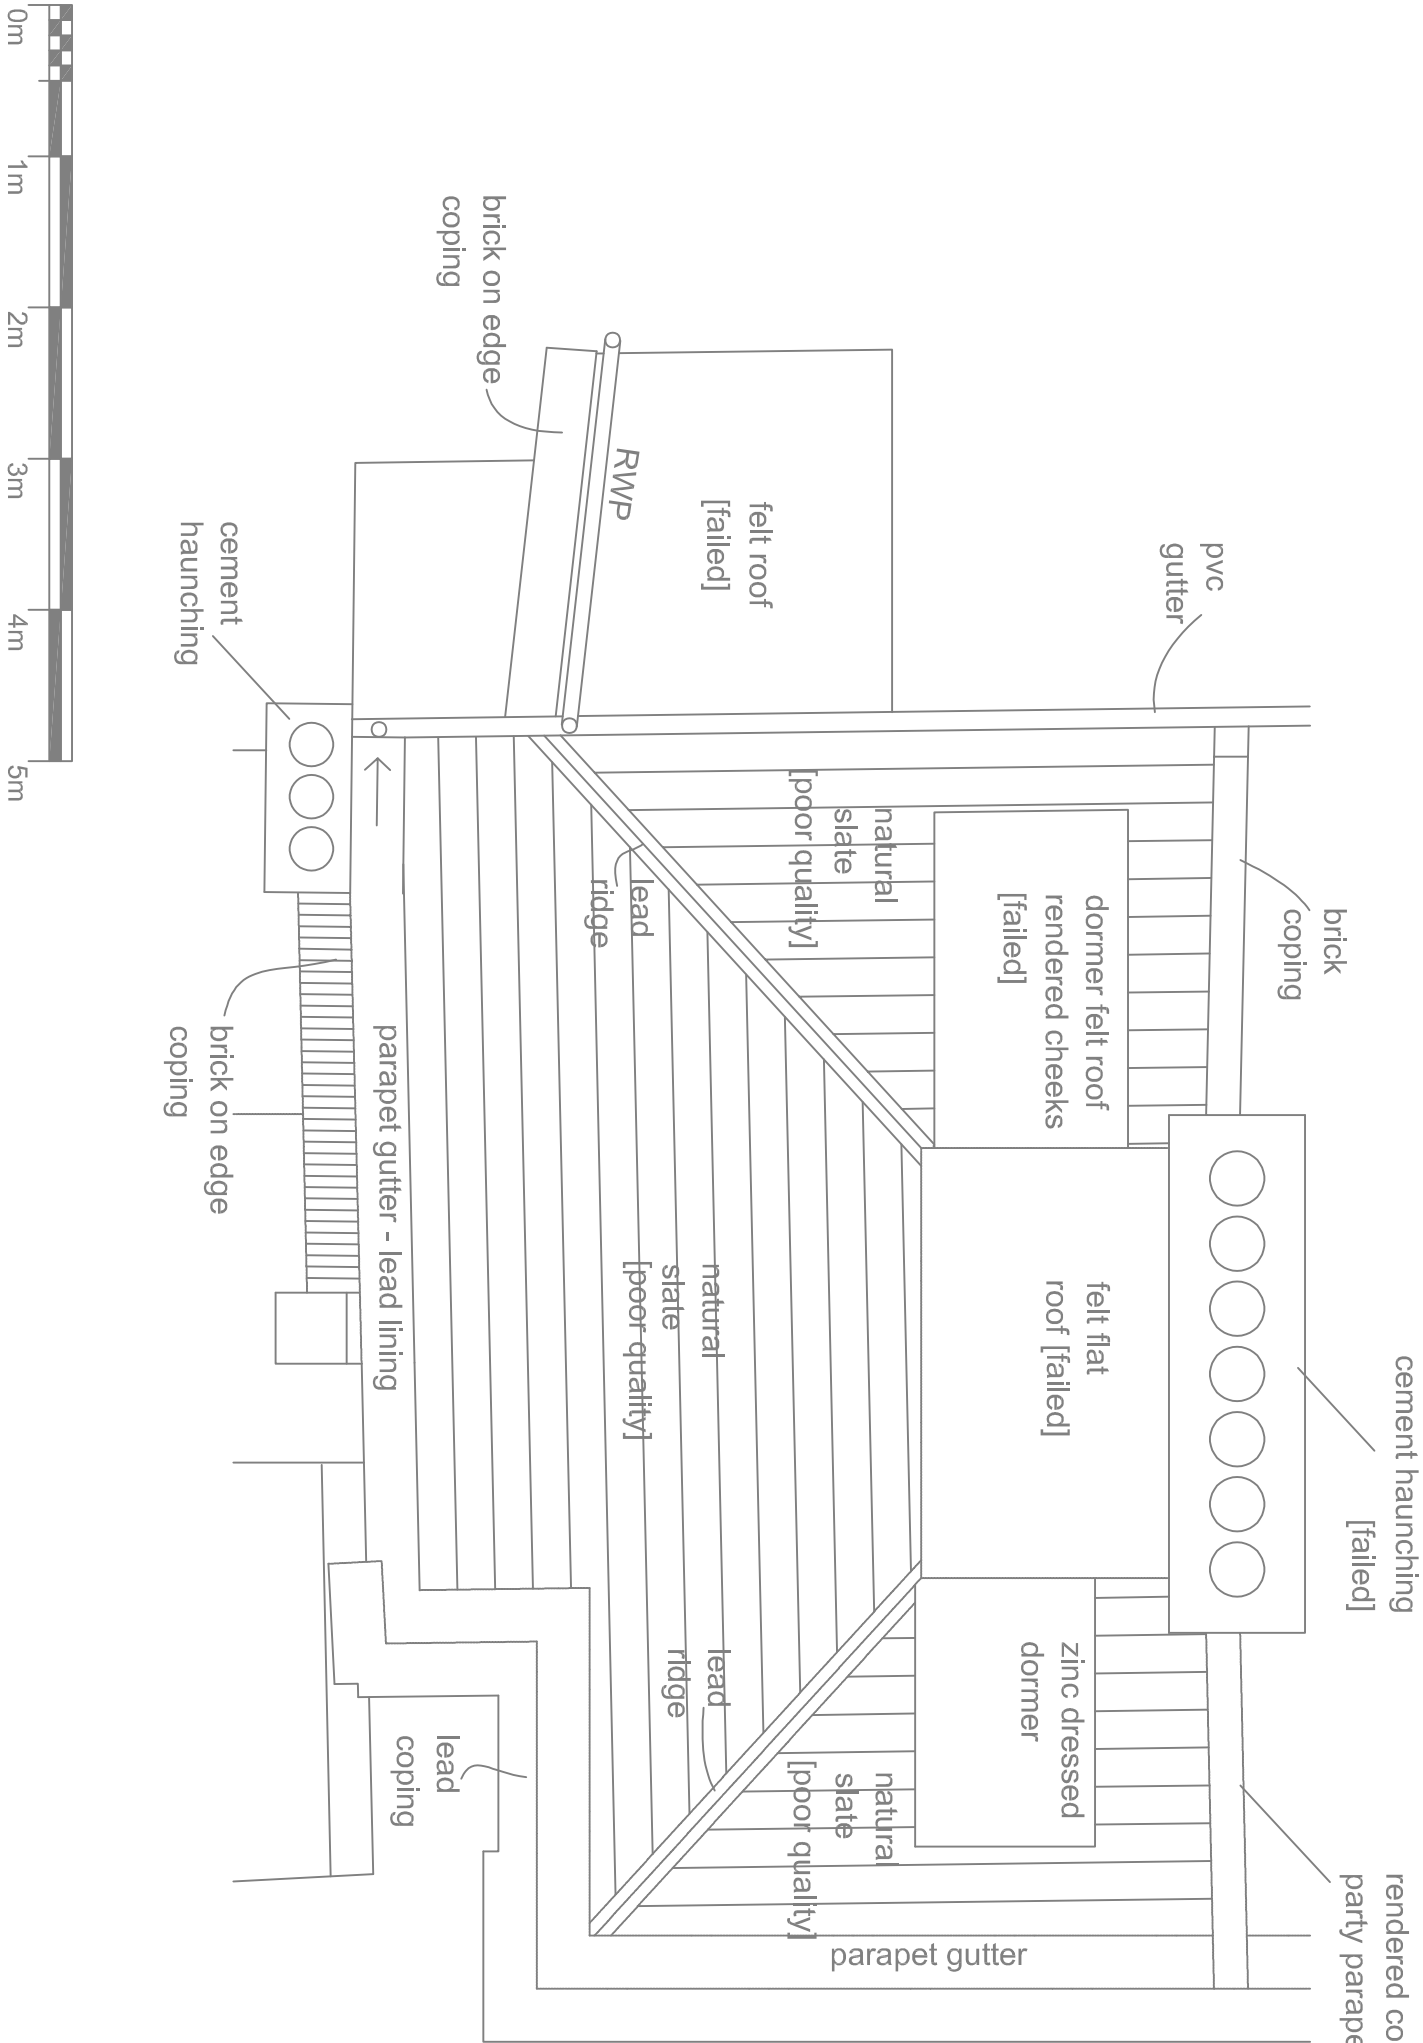

Notes

Roof: overhauled in 2013
Extensive use of flash band
Poor quality Spanish slate [probably second hand]
Lead 3 core
Most areas failed
Rainwater dispersal overloaded [one outlet]

