


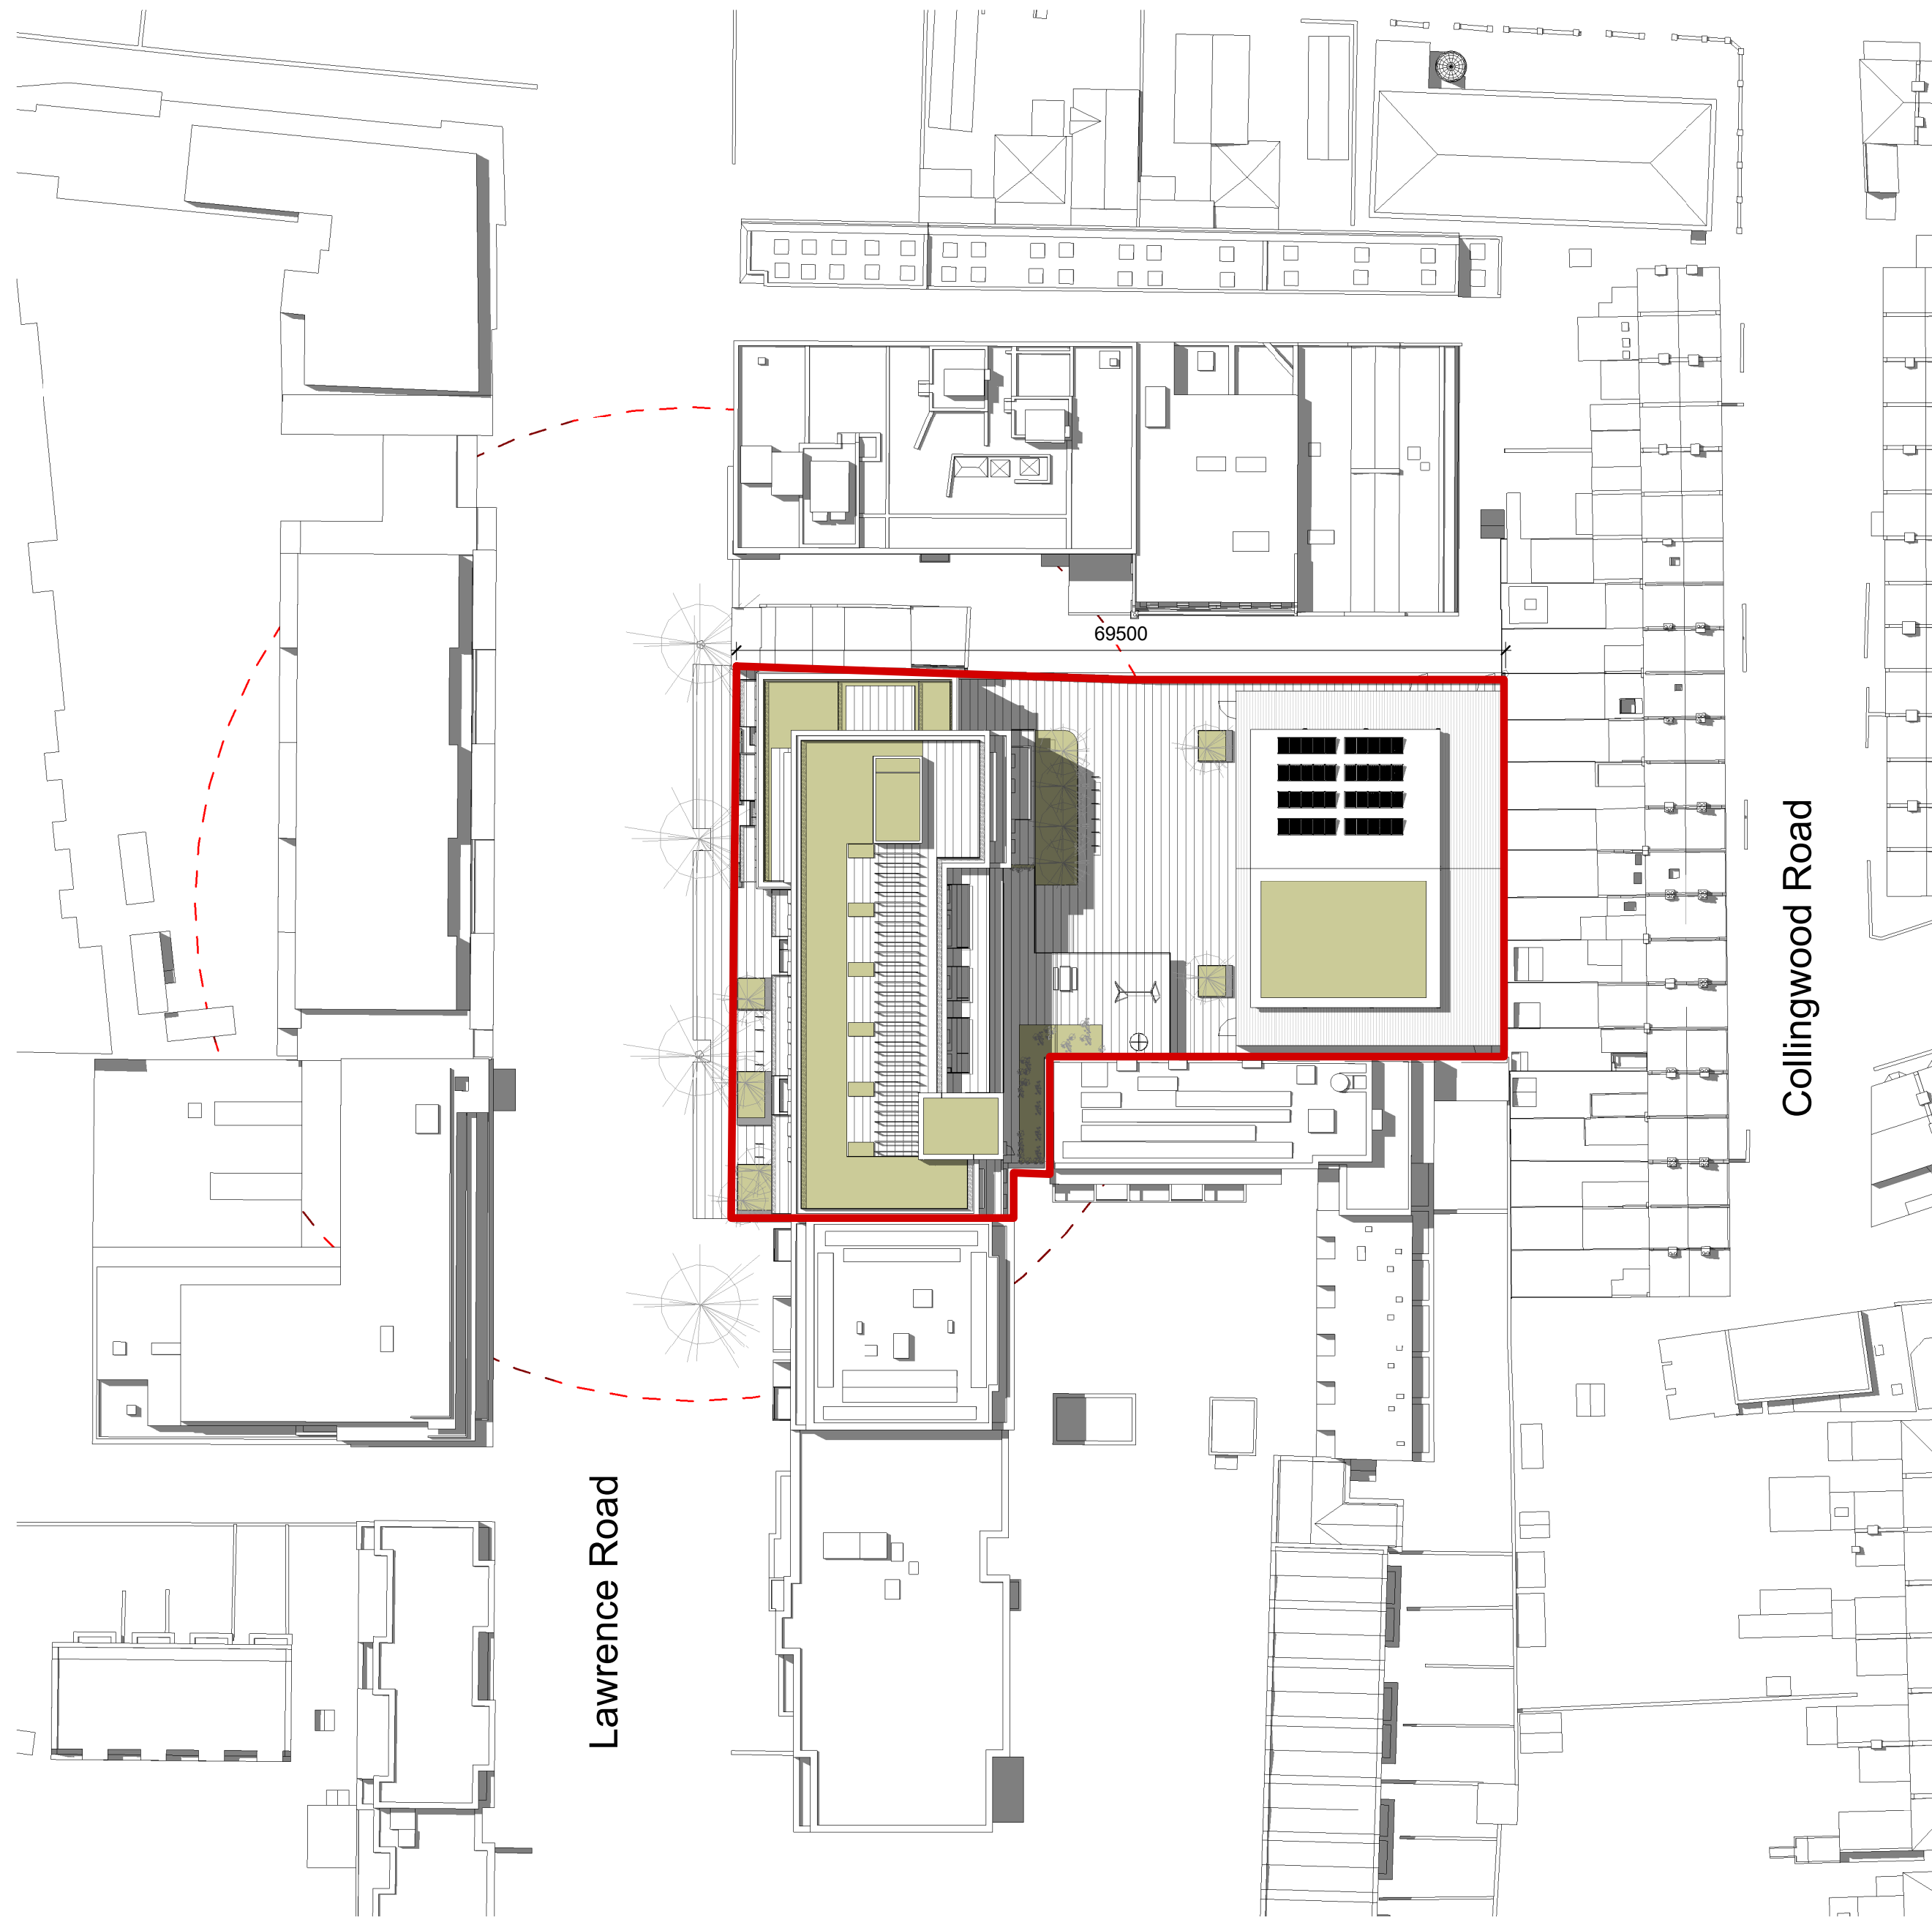

Site Block Plan

1 : 500



P	P1	Planning Application Submission	08/04/2024	BL
	P2	Redesign for HSE comments	06/01/2025	BL

Drawn: ML
Project No: 038
06/01/2025

30-48 Lawrence Road, Tottenham
Site Block Plan

1 : 500 @A2
038-BL-PL-XX-SI-DR-A-0002 - PP2
Original drawing is A2.

boehm lynas