


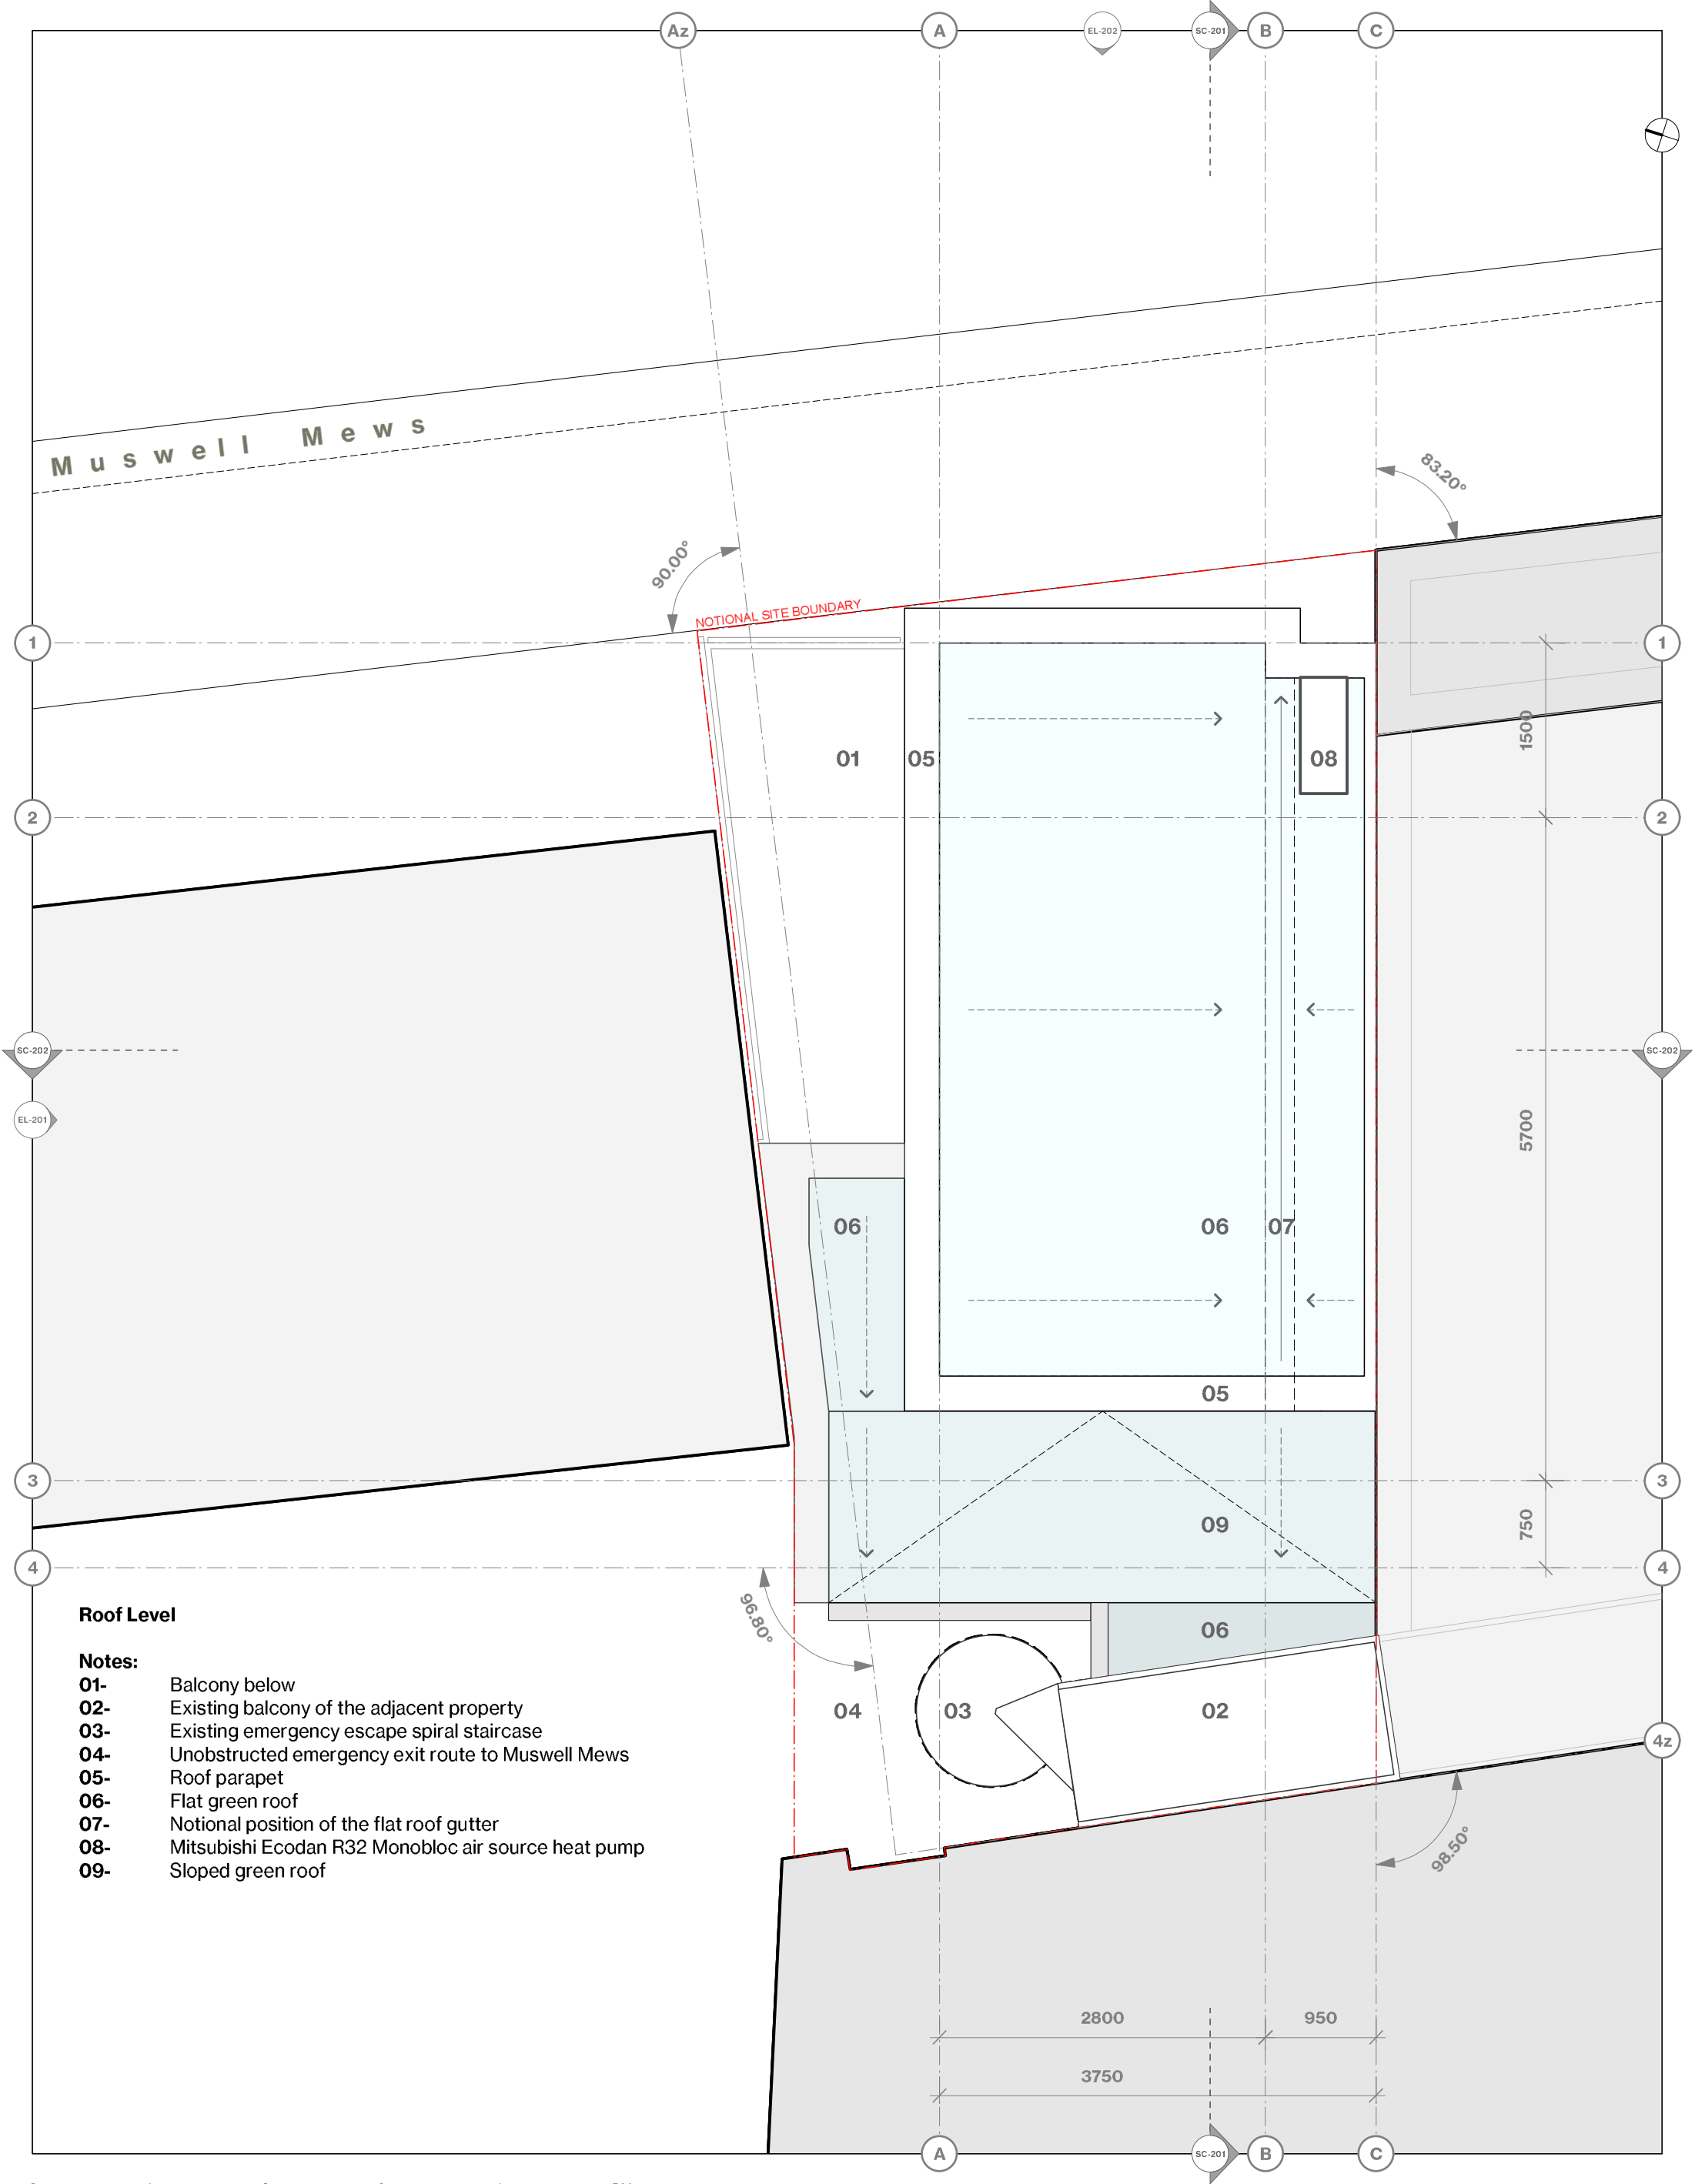

Roof Level

- Notes:**
- 01- Balcony below
  - 02- Existing balcony of the adjacent property
  - 03- Existing emergency escape spiral staircase
  - 04- Unobstructed emergency exit route to Muswell Mews
  - 05- Roof parapet
  - 06- Flat green roof
  - 07- Notional position of the flat roof gutter
  - 08- Mitsubishi Ecodan R32 Monobloc air source heat pump
  - 09- Sloped green roof

| KEY / NOTES   |  |
|---|--|
| ALL DIMENSIONS, LEVELS AND AREAS ARE APPROXIMATE ONLY AND SHOULD BE VERIFIED ON SITE   |  |
| DO NOT SCALE THIS DRAWING   |  |
| LACEY + SALTUKOV ARCHITECTS LTD SHALL NOT BE LIABLE OR RESPONSIBLE FOR ANY USE OF THIS DOCUMENT FOR ANY PURPOSE OTHER THAN THAT FOR WHICH IT WAS ORIGINALLY PREPARED AND PROVIDED WHILE THE CLIENT SHALL BE ENTITLED TO USE AND COPY THIS DOCUMENT FOR AN EXTENSION OF THE WORKS. THE CLIENT SHALL NOT BE ENTITLED TO REPRODUCE THE DESIGNS CONTAINED IN THIS DOCUMENT FOR ANY SUCH EXTENSION |  |

| REV | DATE     | DESCRIPTION                     |
|-----|----------|---------------------------------|
|     | 08/11/24 | PLANNING APPLICATION SUBMISSION |
| A   | 18/12/24 | REVISED PA - GREEN ROOF ADDED   |
| B   | 31/03/25 | REVISED PLANNING APPLICATION    |
|     |          |                                 |
|     |          |                                 |
| PROJECT   | MUSWELL MEWS       |
|-----------|--------------------|
| DRWG NAME | PROPOSED ROOF PLAN |
| DRWG NO   | 1345-A-GA-PL-202   |
| SCALE     | 1:50               |
| SIZE      | A3                 |
| DATE      | 31/03/25           |

| REVISION |
|----------|
| B        |

©2024 COPYRIGHT LACEY + SALTUKOV. ALL RIGHTS RESERVED  
LACEY + SALTUKOV ARCHITECTS LTD

+44 (0)20 7255 0525  
www.laceysaltukov.com  
info@laceysaltukov.com

LACEY + SALTUKOV