



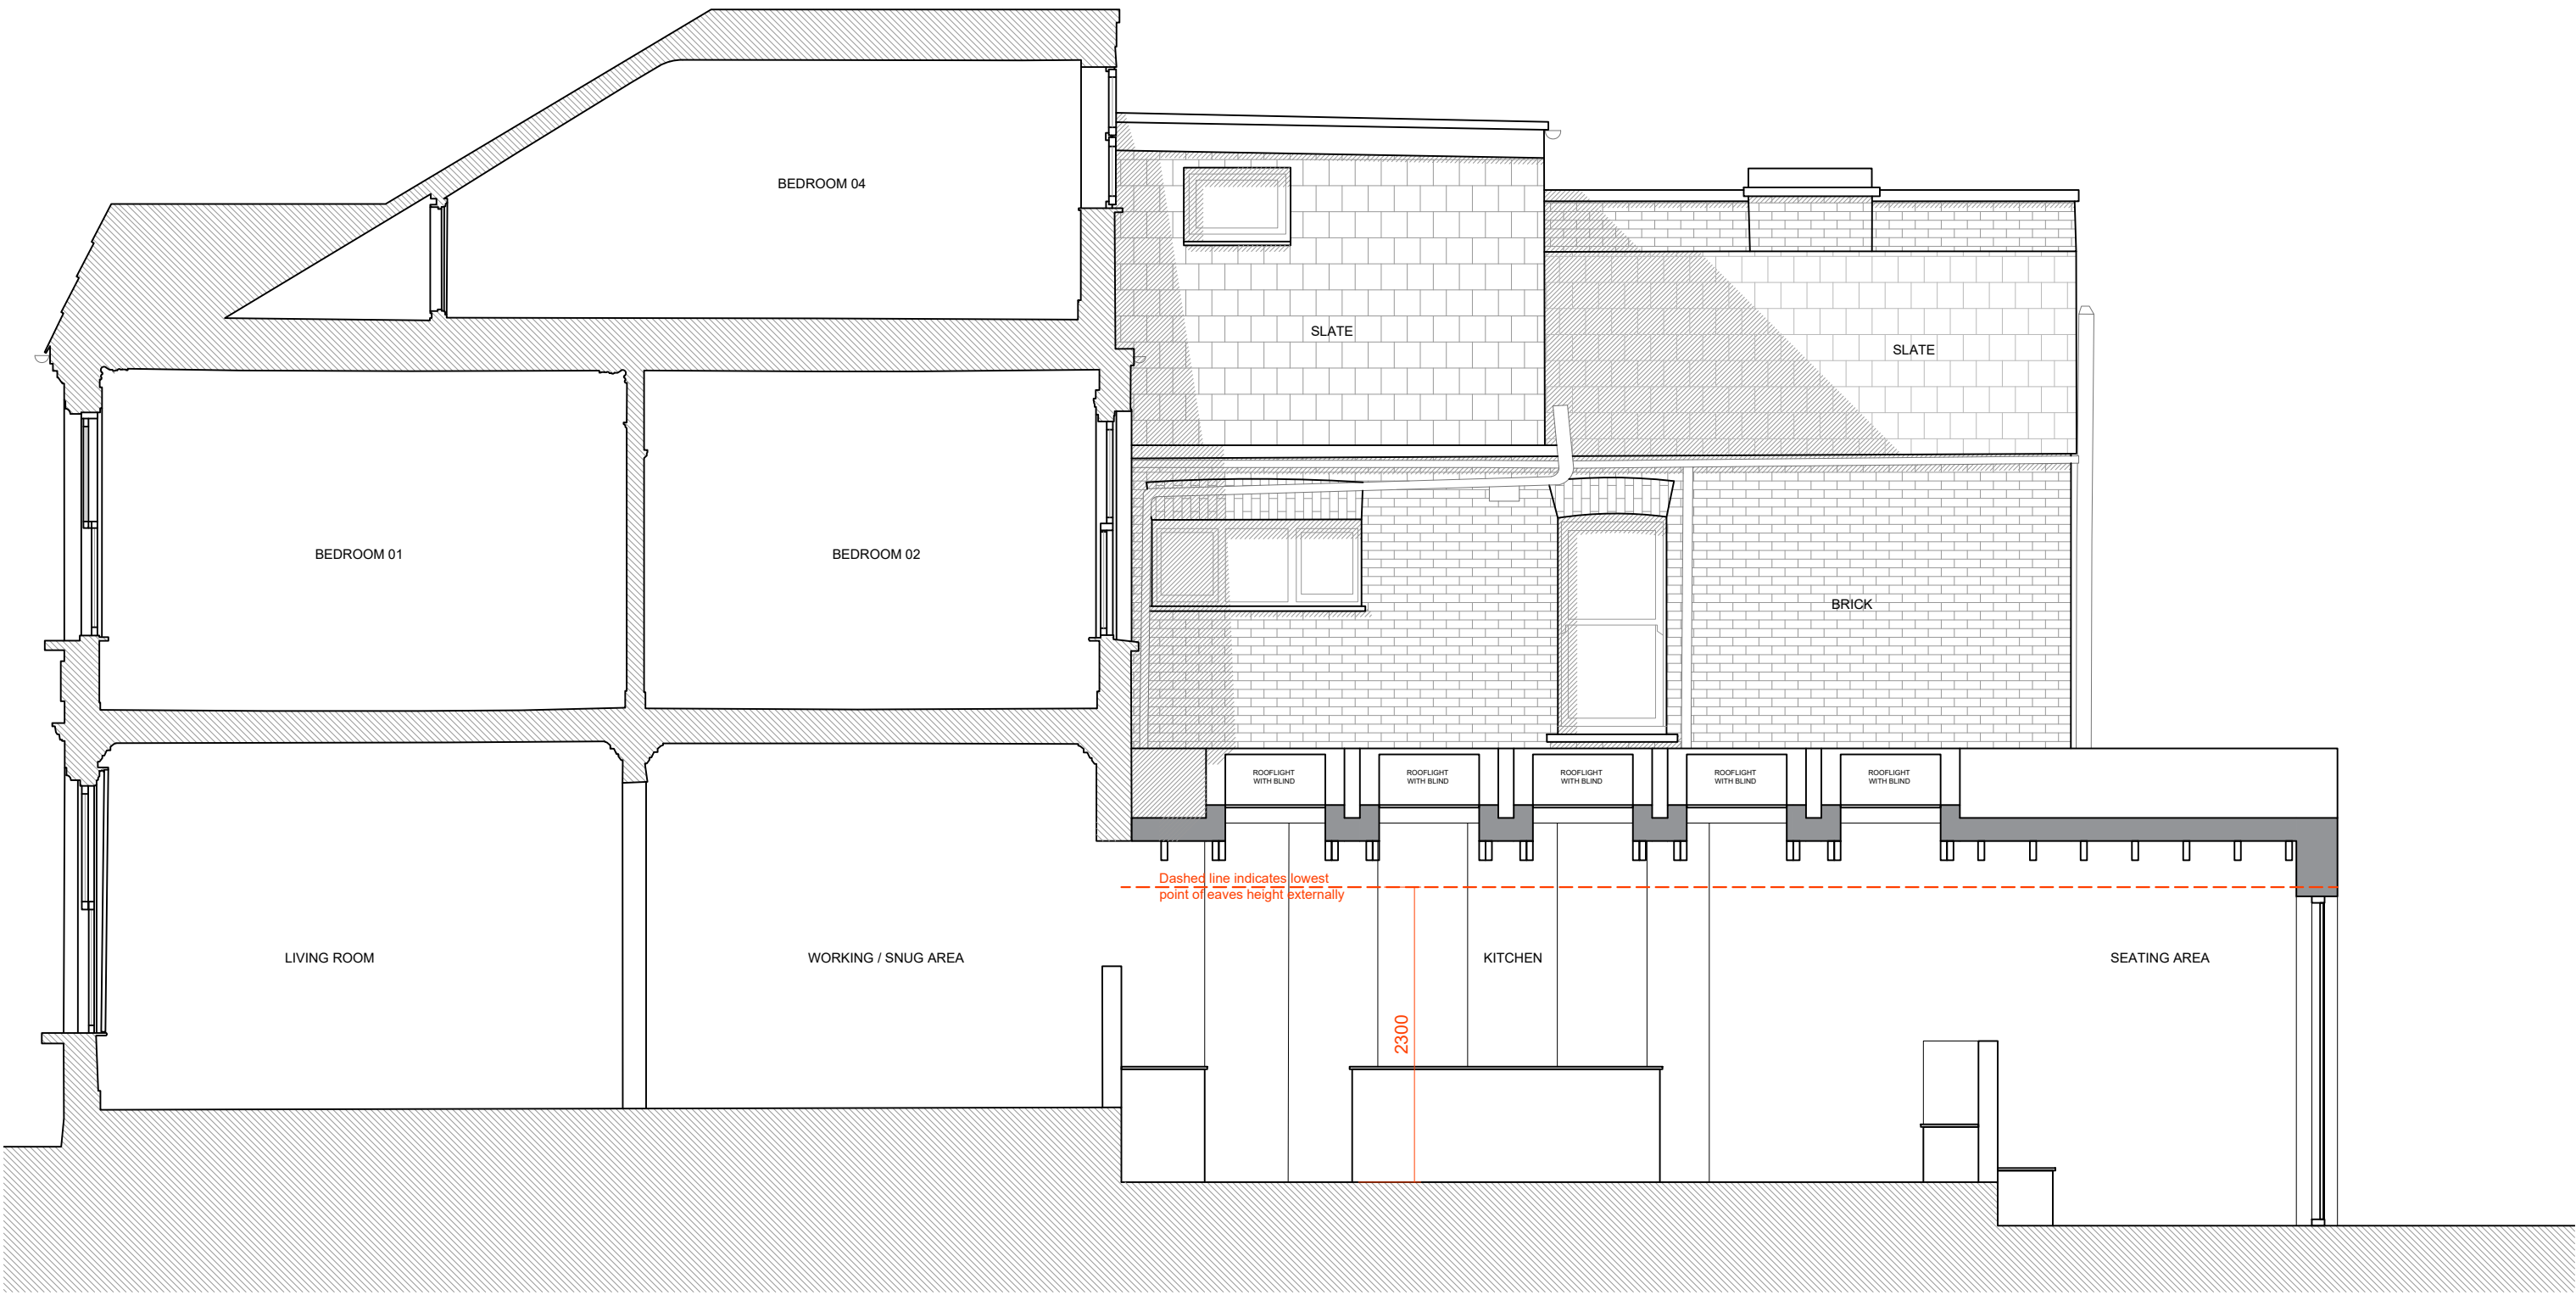

01 Proposed House Section
1:50@A1 / 1:100@A1

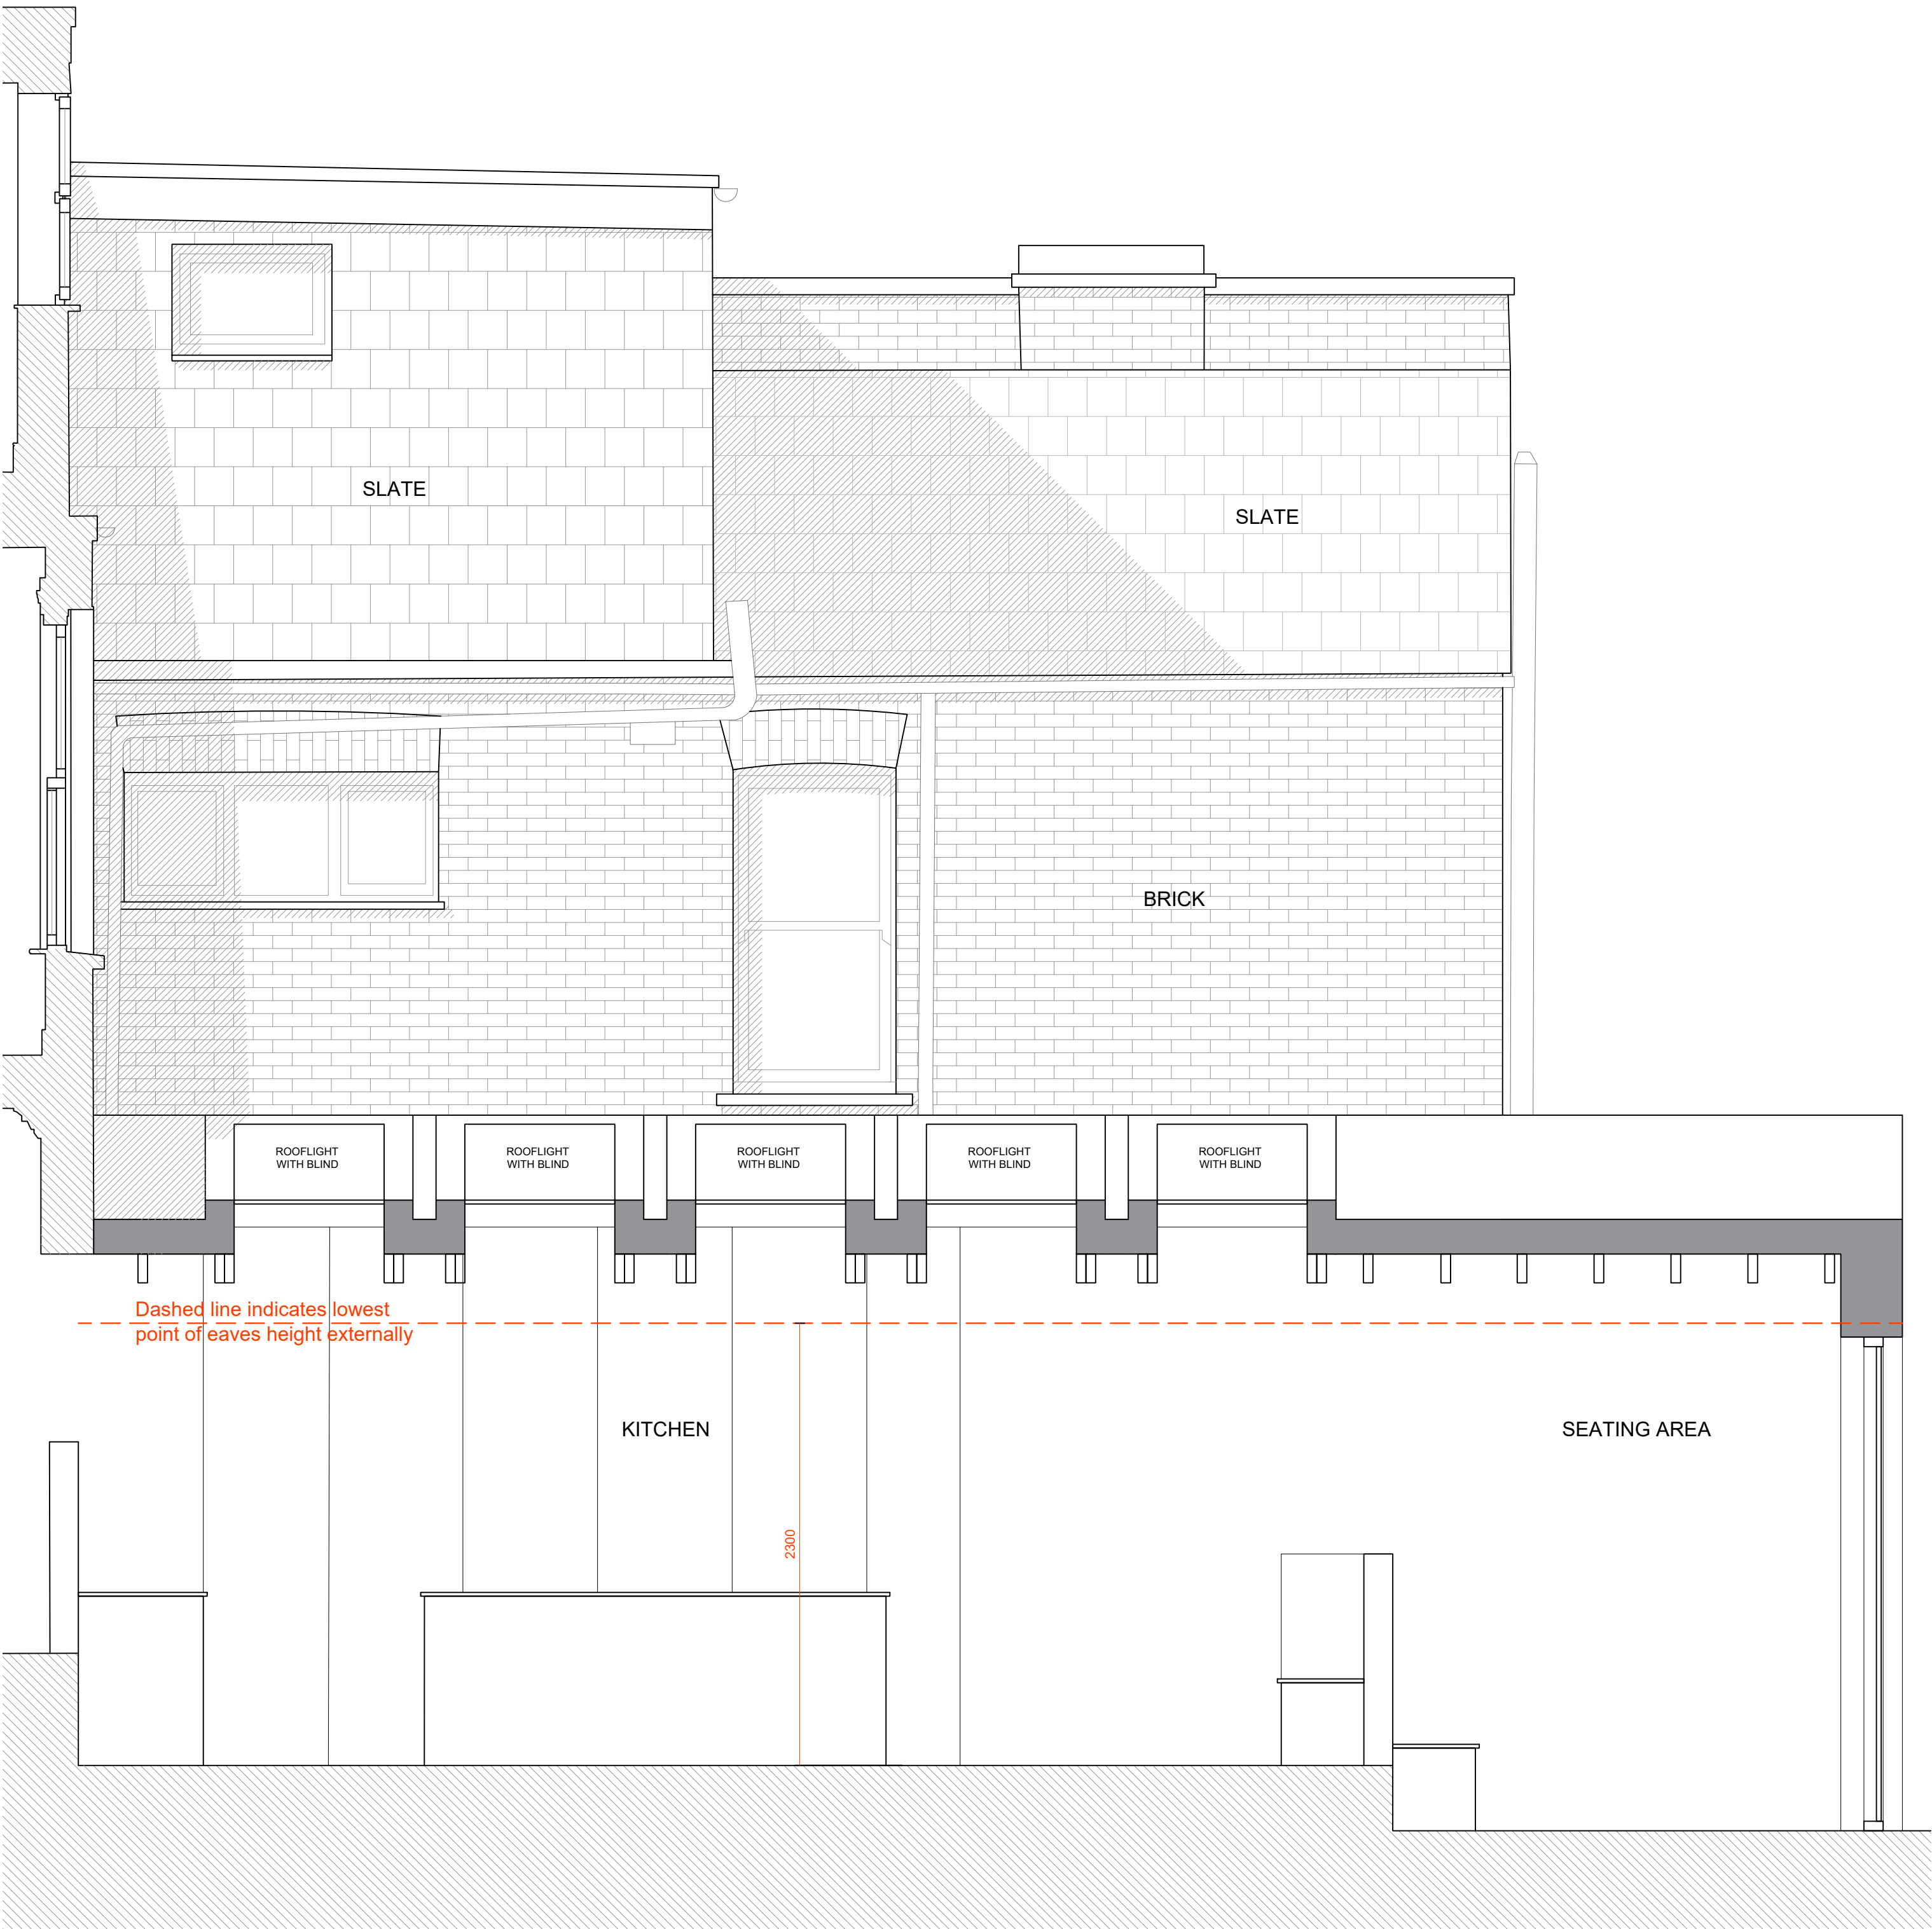

02 Proposed Side Elevation and Section of Extension
1:25@A1 / 1:50@A3

0.5m 1m 2m 2.5m

York + Kane

info@yorkandkane.co.uk +44 (0) 7791 685 886
www.yorkandkane.co.uk +44 (0) 7909 675 688

York + Kane Architects is a trading name of York and Kane Limited. Registered in England & Wales. Company Number 14674025.

Date.	Rev.	Status.	By.	Chk.
06.09.24	A	Planning Application	SK	LY
25.09.24	B	Amended following client meeting	SK	LY
05.12.24	C	Roof height reduced	SK	LY
06.12.24	D	Eaves line indicated	LY	SK
22.04.25	E	Updated following planning comments	SK	LY

Client.
N. Reid & B. Hodges

Project.
160 Weston Park, N8 9PN

Drawing Title.
Proposed
Section and Side Elevation

Status.
Planning

Scale.
1:25@ A1 1:50@ A3 06.09.24

Project No. Originator. Dwg No. Revision.
0135 - YK - 2360 - E