


Notes.

Do not scale from this drawing for construction purposes.

Errors to be reported immediately to the Architect. To be read in conjunction with all relevant Architects' Services and Structural Engineers' drawings. All dimensions to be checked on site.



01 Proposed House Side Elevation
1:50@A1 / 1:100@A1

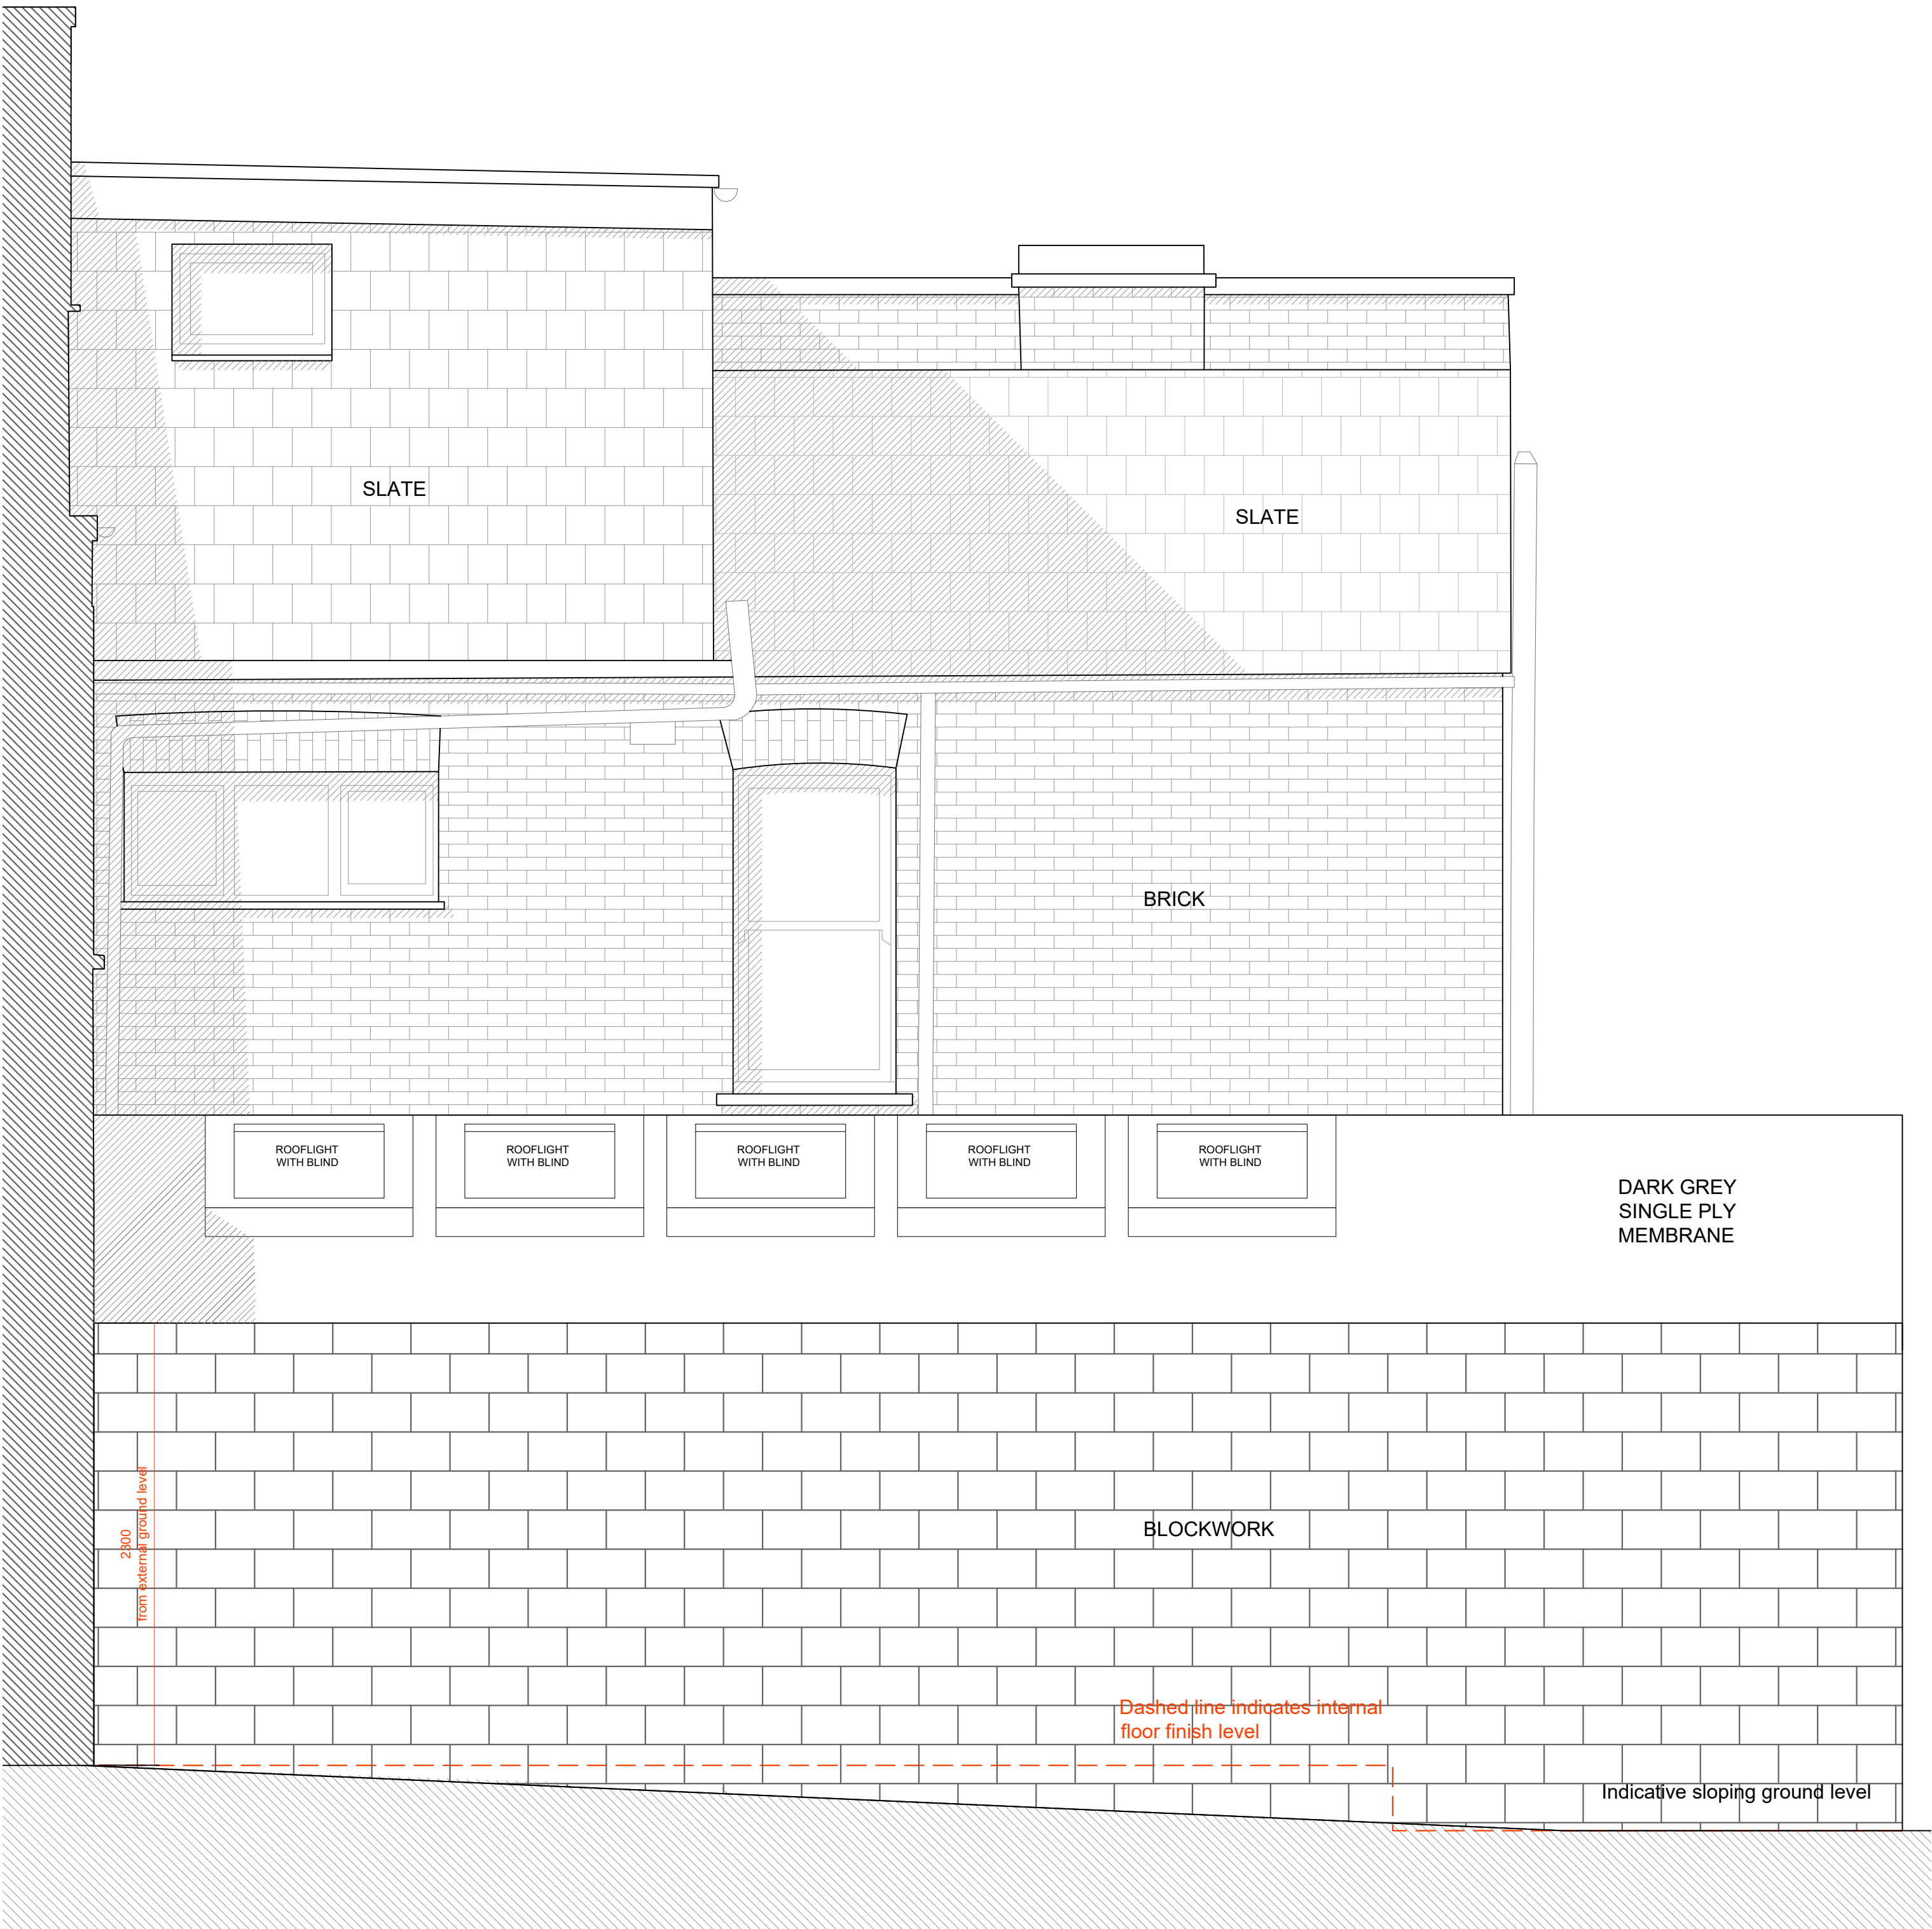

02 Proposed Side Elevation of Extension
1:25@A1 / 1:50@A3

0.5m 1m 2m 2.5m

York + Kane

info@yorkandkane.co.uk +44 (0) 7791 685 886
www.yorkandkane.co.uk +44 (0) 7909 675 688

York + Kane Architects is a trading name of York and Kane Limited. Registered in England & Wales. Company Number 14674025.

Date.	Rev.	Status.	By.	Chk.
02.01.25	A	Planning Application	SK	LY
14.01.25	B	Dimensions taken from external ground	SK	LY
22.04.25	C	Updated following planning comments	SK	LY

Client.
N. Reid & B. Hodges

Project.
160 Weston Park, N8 9PN

Drawing Title.
Proposed
Side Elevation

Status.
Planning

Scale.
1:25@ A1 1:50@ A3 02.01.25

Project No. Originator. Dwg No. Revision.
0135 - YK - 2361 - C