


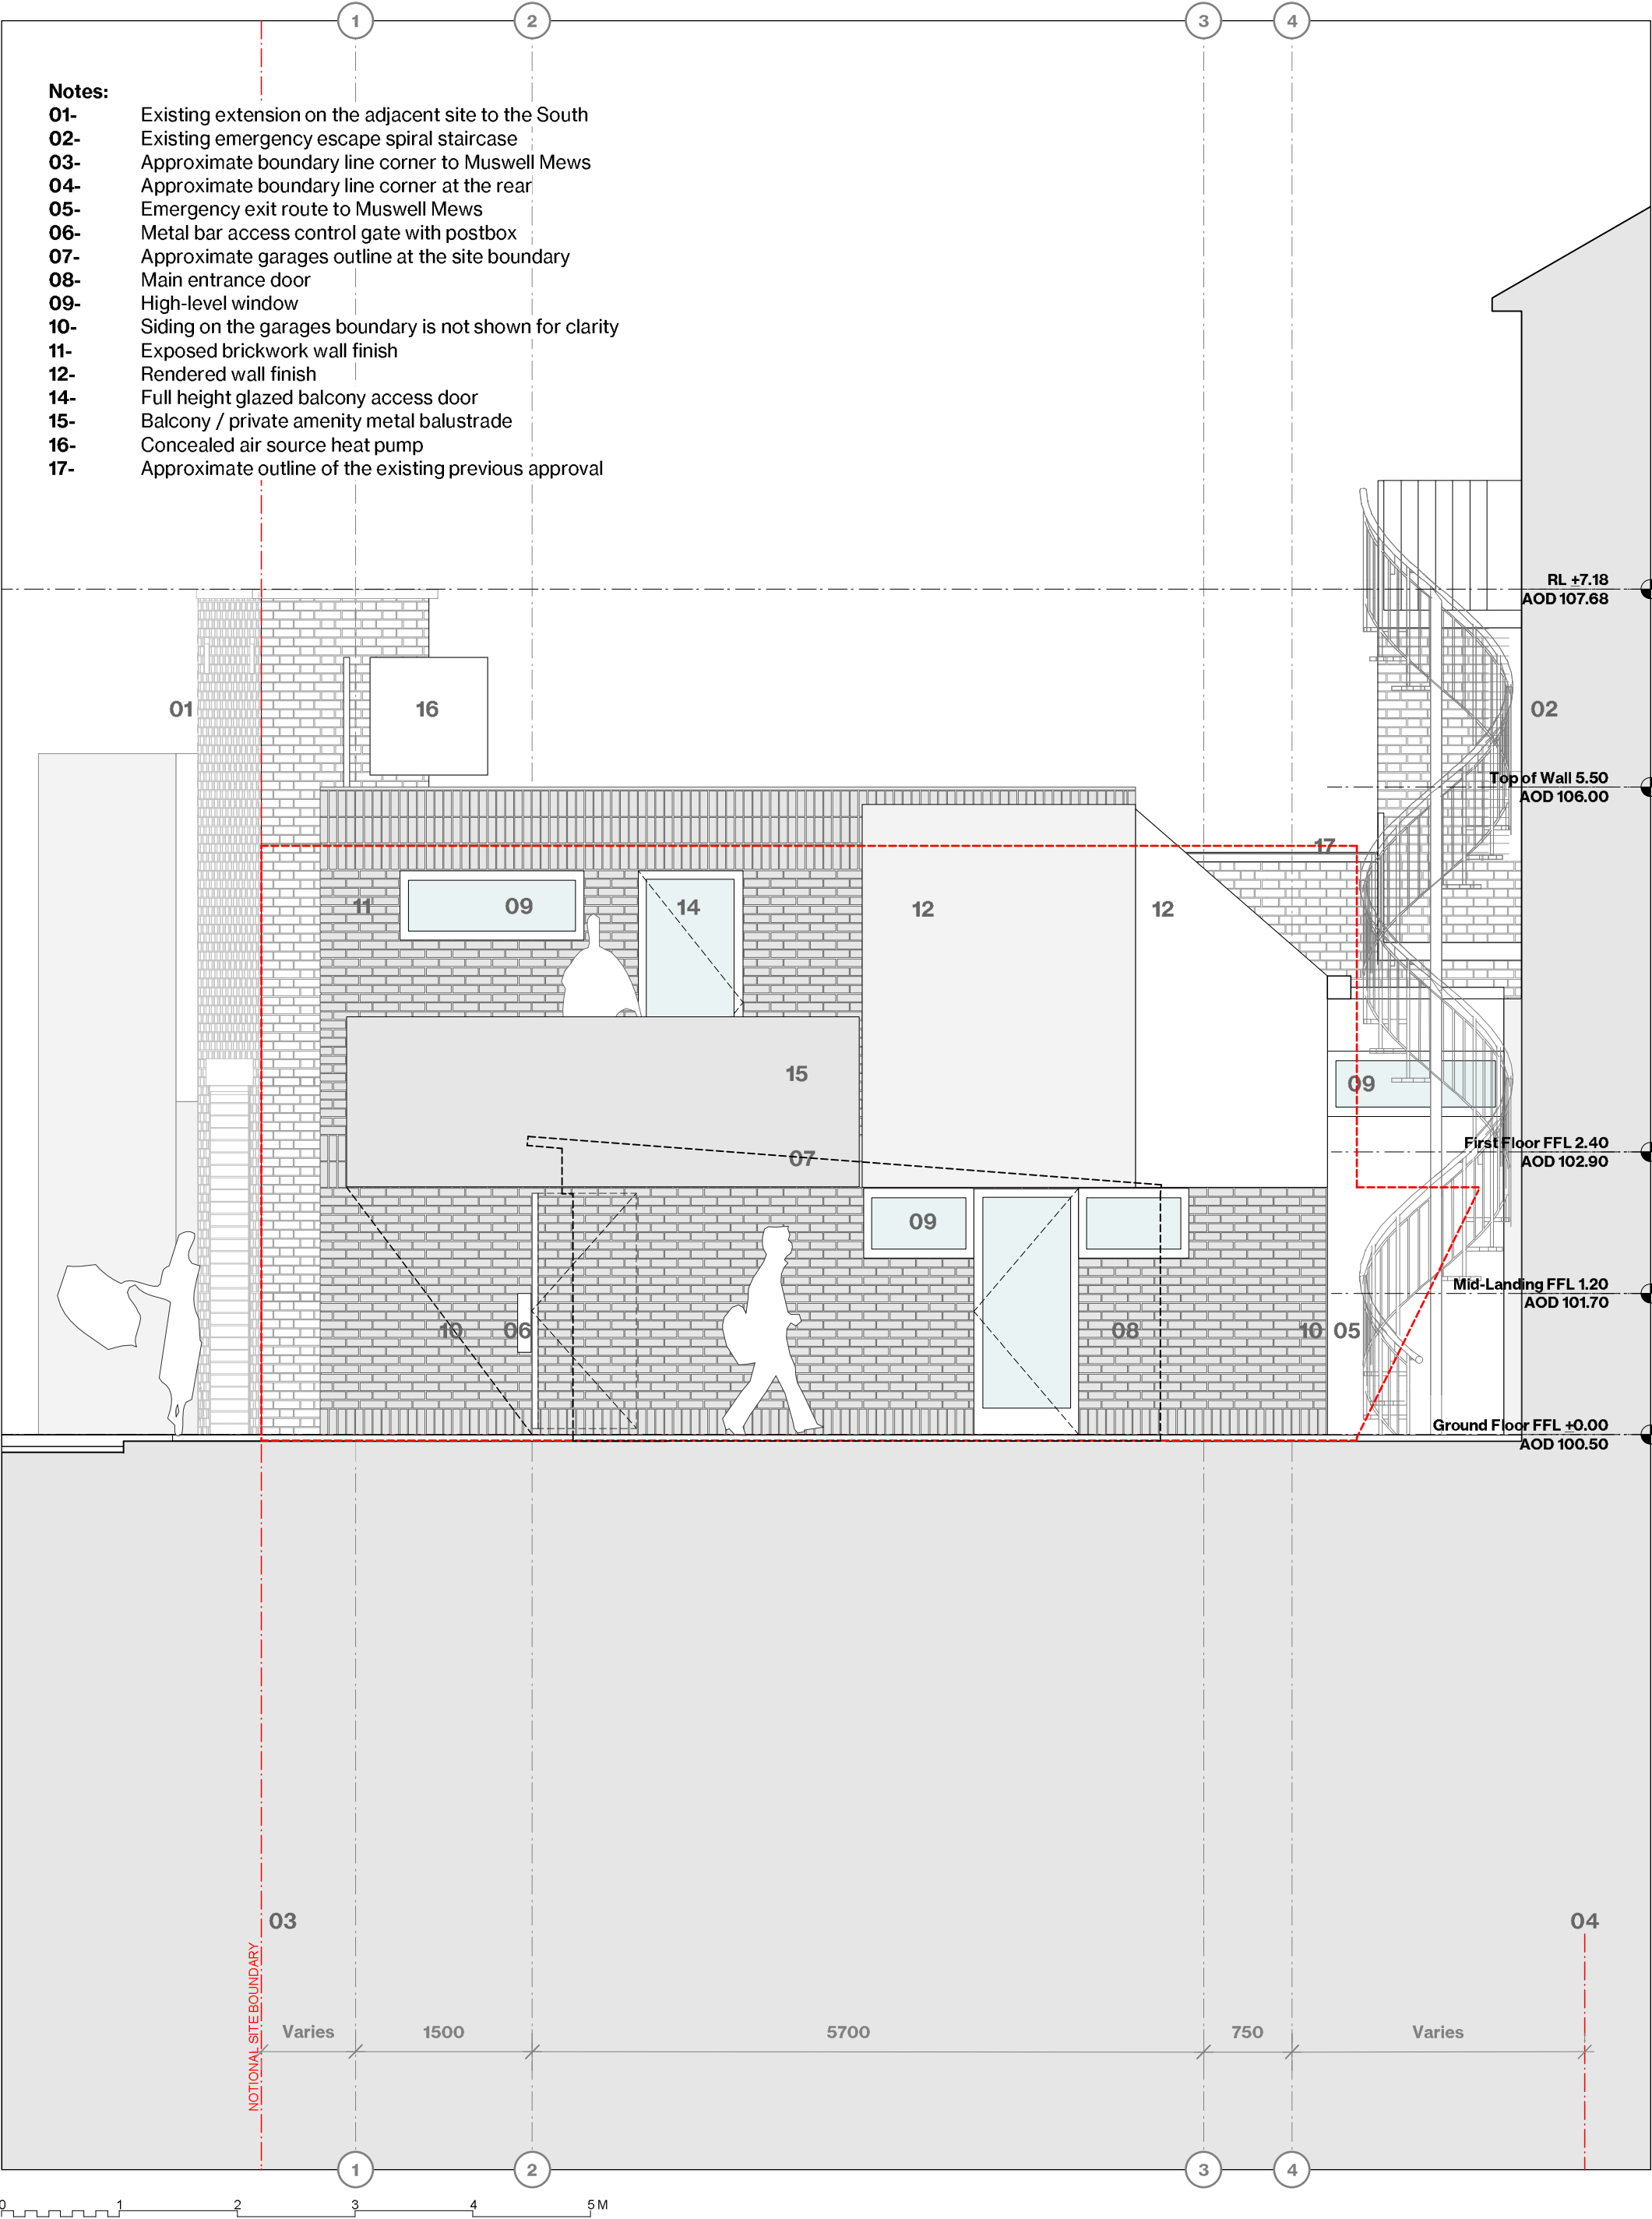

- Notes:**
- 01- Existing extension on the adjacent site to the South
 - 02- Existing emergency escape spiral staircase
 - 03- Approximate boundary line corner to Muswell Mews
 - 04- Approximate boundary line corner at the rear
 - 05- Emergency exit route to Muswell Mews
 - 06- Metal bar access control gate with postbox
 - 07- Approximate garages outline at the site boundary
 - 08- Main entrance door
 - 09- High-level window
 - 10- Siding on the garages boundary is not shown for clarity
 - 11- Exposed brickwork wall finish
 - 12- Rendered wall finish
 - 14- Full height glazed balcony access door
 - 15- Balcony / private amenity metal balustrade
 - 16- Concealed air source heat pump
 - 17- Approximate outline of the existing previous approval

KEY / NOTES

ALL DIMENSIONS, LEVELS AND AREAS ARE APPROXIMATE ONLY AND SHOULD BE VERIFIED ON SITE

DO NOT SCALE THIS DRAWING

LACEY + SALTUKOV ARCHITECTS LTD SHALL NOT BE LIABLE OR RESPONSIBLE FOR ANY USE OF THIS DOCUMENT FOR ANY PURPOSE OTHER THAN THAT FOR WHICH IT WAS ORIGINALLY PREPARED AND PROVIDED WHILE THE CLIENT SHALL BE ENTITLED TO UTILISE AND COPY THIS DOCUMENT FOR AN EXTENSION OF THE WORKS. THE CLIENT SHALL NOT BE ENTITLED TO REPRODUCE THE DESIGNS CONTAINED IN THIS DOCUMENT FOR ANY SUCH EXTENSION

REV	DATE	DESCRIPTION
	08/10/24	PLANNING APPLICATION SUBMISSION
A	31/03/25	REVISED PLANNING APPLICATION
B	29/04/25	REVISED PLANNING APPLICATION TO COMPLY WITH PART M4(1)

PROJECT	MUSWELL MEWS
DRWG NAME	PROPOSED SIDE ELEVATION
DRWG NO	1345-A-GA-EL-201
SCALE	1:50
SIZE	A3
DATE	29/04/25

REVISION
B

©2024 COPYRIGHT LACEY + SALTUKOV. ALL RIGHTS RESERVED

LACEY + SALTUKOV ARCHITECTS LTD

+44 (0)20 7255 0525
www.laceysaltukov.com
info@laceysaltukov.com

LACEY + SALTUKOV