


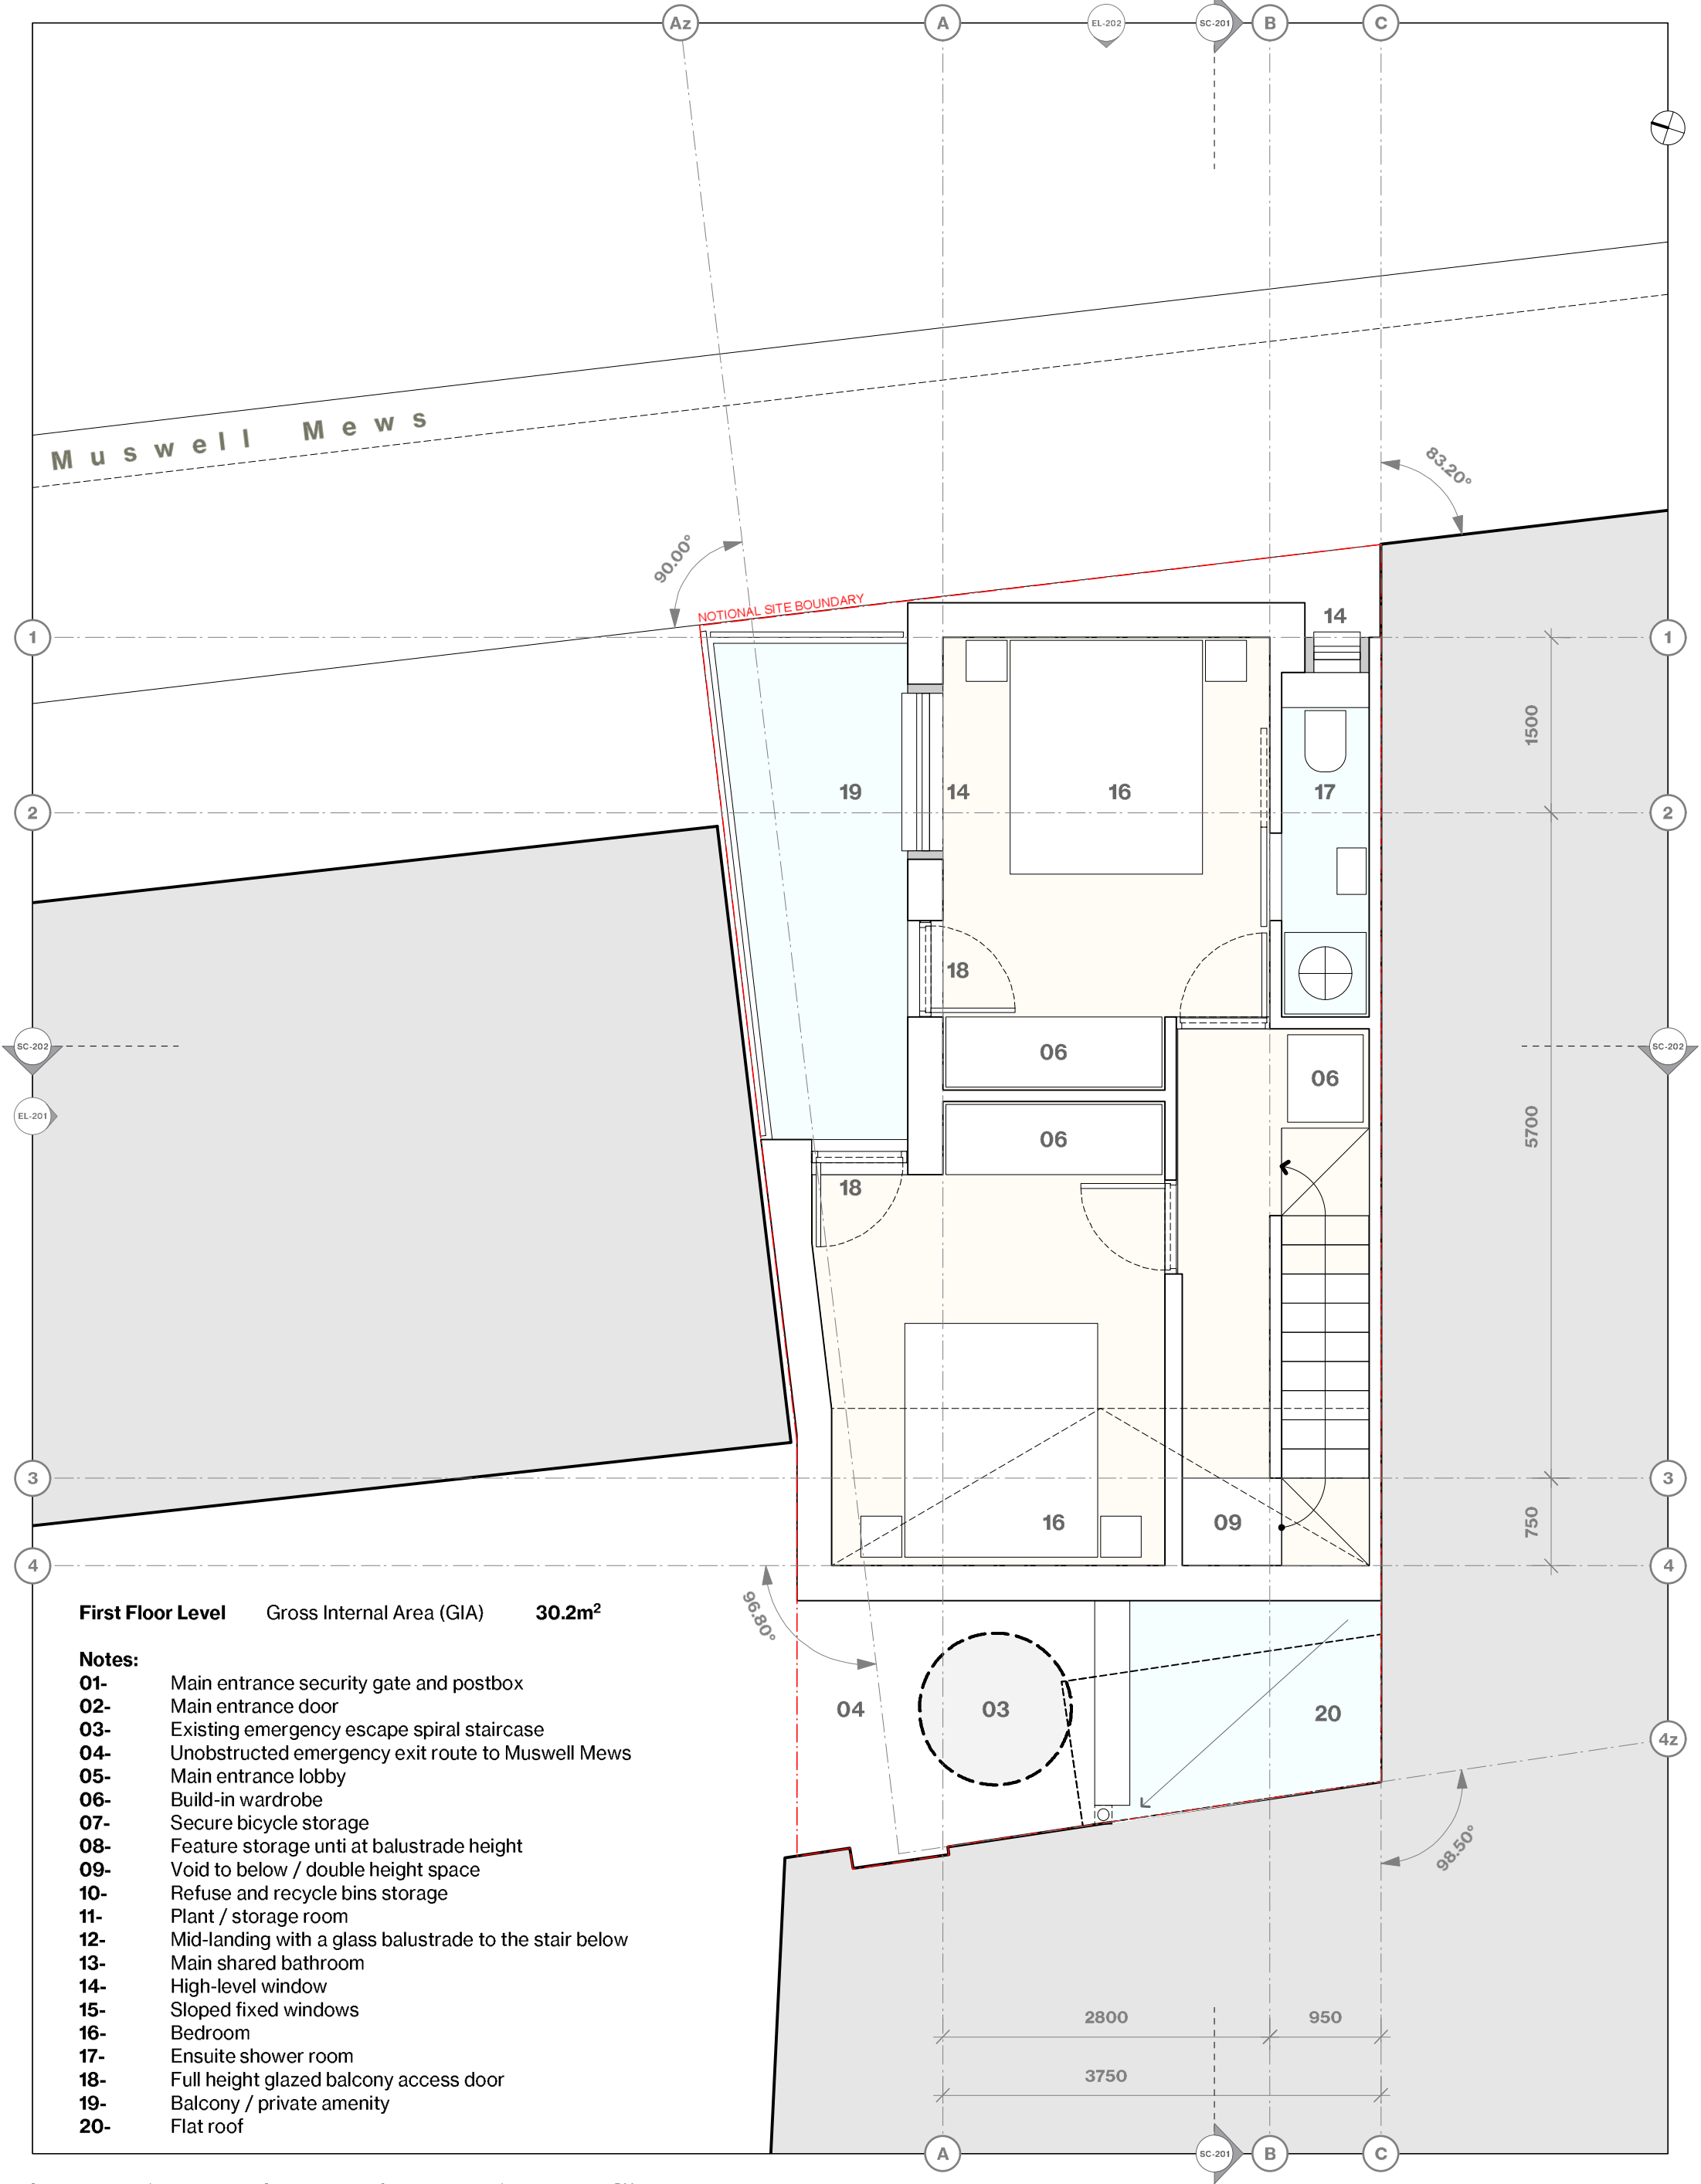

First Floor Level Gross Internal Area (GIA) **30.2m²**

- Notes:**
- 01- Main entrance security gate and postbox
 - 02- Main entrance door
 - 03- Existing emergency escape spiral staircase
 - 04- Unobstructed emergency exit route to Muswell Mews
 - 05- Main entrance lobby
 - 06- Build-in wardrobe
 - 07- Secure bicycle storage
 - 08- Feature storage unit at balustrade height
 - 09- Void to below / double height space
 - 10- Refuse and recycle bins storage
 - 11- Plant / storage room
 - 12- Mid-landing with a glass balustrade to the stair below
 - 13- Main shared bathroom
 - 14- High-level window
 - 15- Sloped fixed windows
 - 16- Bedroom
 - 17- Ensuite shower room
 - 18- Full height glazed balcony access door
 - 19- Balcony / private amenity
 - 20- Flat roof



KEY / NOTES			REV	DATE	DESCRIPTION	PROJECT	MUSWELL MEWS	REVISION
ALL DIMENSIONS, LEVELS AND AREAS ARE APPROXIMATE ONLY AND SHOULD BE VERIFIED ON SITE. DO NOT SCALE THIS DRAWING. LACEY + SALTYS ARCHITECTS LTD SHALL NOT BE LIABLE OR RESPONSIBLE FOR ANY USE OF THIS DOCUMENT FOR ANY PURPOSE OTHER THAN THAT FOR WHICH IT WAS ORIGINALLY PREPARED AND PROVIDED WHILE THE CLIENT SHALL BE ENTITLED TO UTILISE AND COPY THIS DOCUMENT FOR AN EXTENSION OF THE WORKS. THE CLIENT SHALL NOT BE ENTITLED TO REPRODUCE THE DESIGNS CONTAINED IN THIS DOCUMENT FOR ANY SUCH EXTENSION.			A	08/11/24	PLANNING APPLICATION SUBMISSION	PROJECT	PROPOSED FIRST FLOOR PLAN	B
			B	27/02/25	REVISED PLANNING APPLICATION	DRWG NAME	1345-A-GA-PL-201	
				29/04/25	REVISED PLANNING APPLICATION TO COMPLY WITH PART M4(1)	DRWG NO	1:50	
						SCALE	A3	
						SIZE	29/04/25	
						DATE		

©2024 COPYRIGHT LACEY + SALTYS ARCHITECTS LTD. ALL RIGHTS RESERVED.
LACEY + SALTYS ARCHITECTS LTD

+44 (0)20 7255 0525
www.laceysaltys.com
info@laceysaltys.com

LACEY + SALTYS