



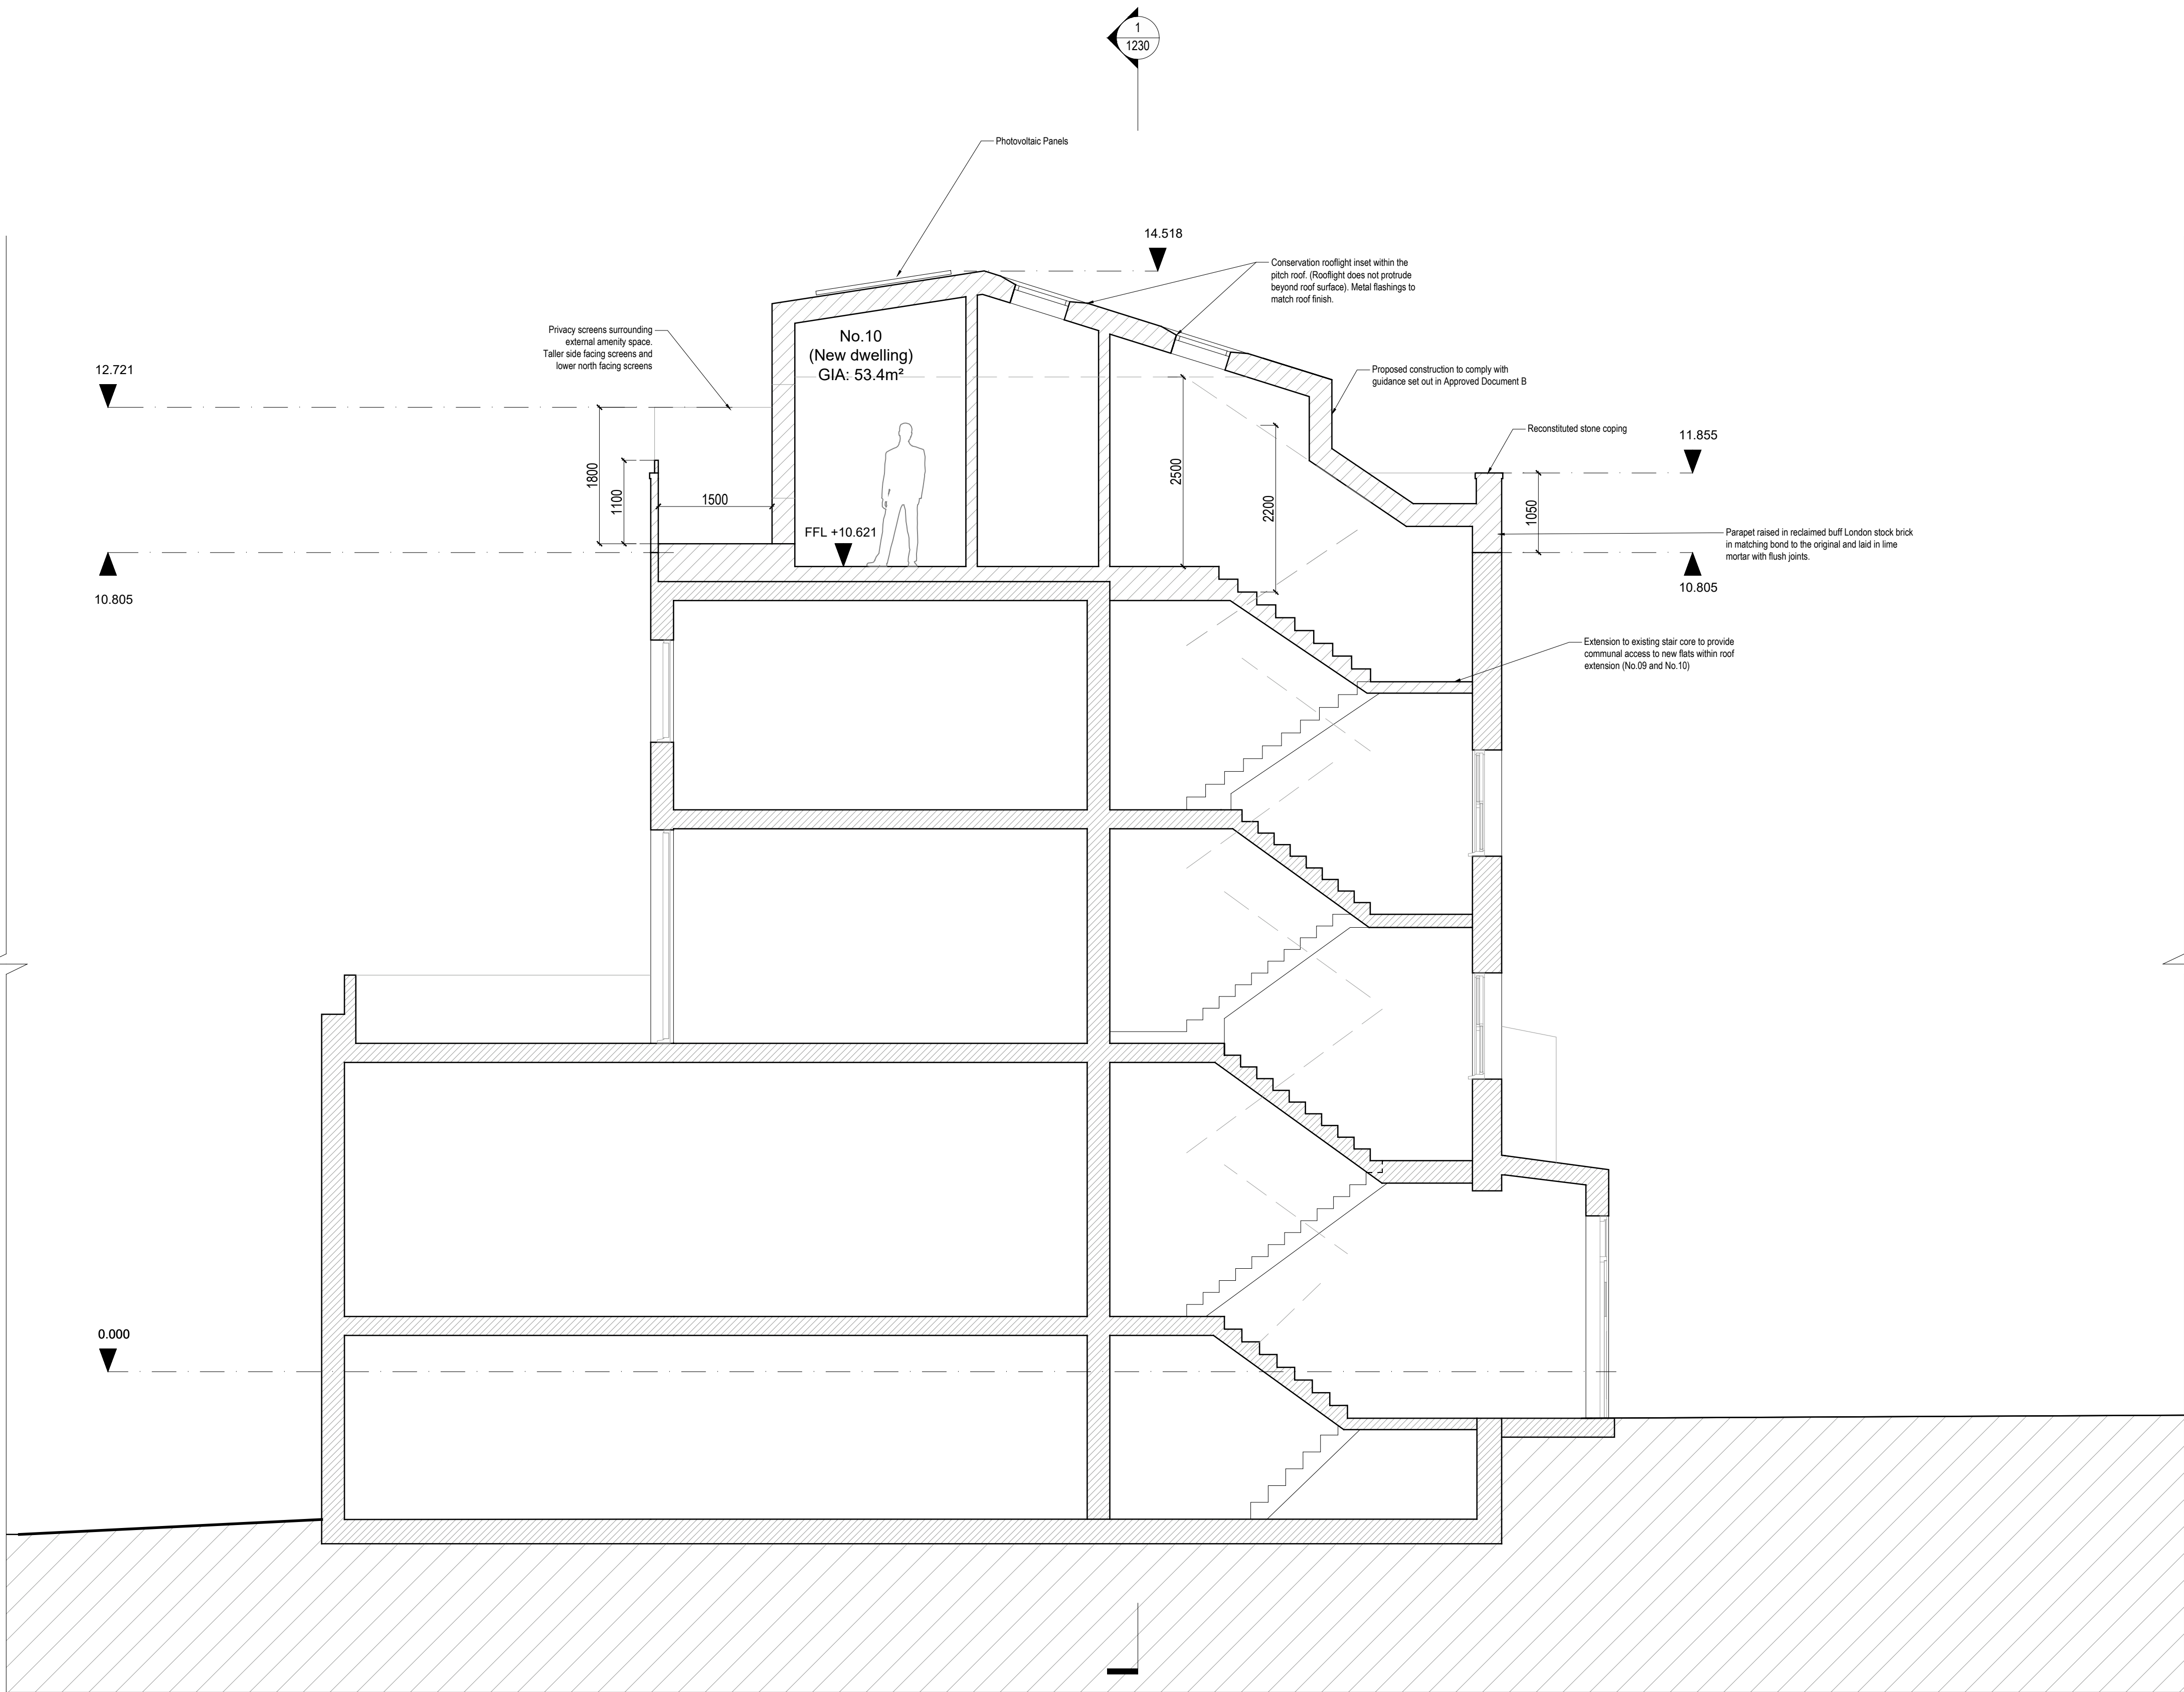

1 SECTION BB
PROPOSED

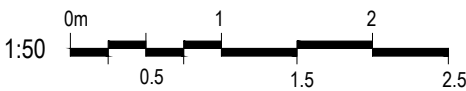

1. Dimensions given in millimetres unless stated otherwise.
2. All levels are in metres above AOD unless stated otherwise.
3. All dimensions to be verified on site prior to proceeding, and all discrepancies to be notified in writing to the Client.
4. The Client is to be informed of any inaccuracies of the existing works or surroundings.

Notes

Revisions		
Rev.	Description	Date
A	Planning Application	27.03.2024
B	Planning Application - Revision	12.11.2024
C	Planning Application - Revision	17.06.2025

Project 214-HAR

Roof extension and internal refurbishment

Client
Upspace Construction Services Ltd.

Architect
COOKE FAWCETT ARCHITECTS 1-2 Herbal Hill
London, EC1R 5EF
+44 (0)20 7078 4030

Scale
1:50
at A1 size NOT FOR
CONSTRUCTION

Drawing Title
Proposed Section BB
(Through Communal Stair and
Flat No. 10, 16 Haringey Park)

Drawing No.
CF-214-DR-1220-C