


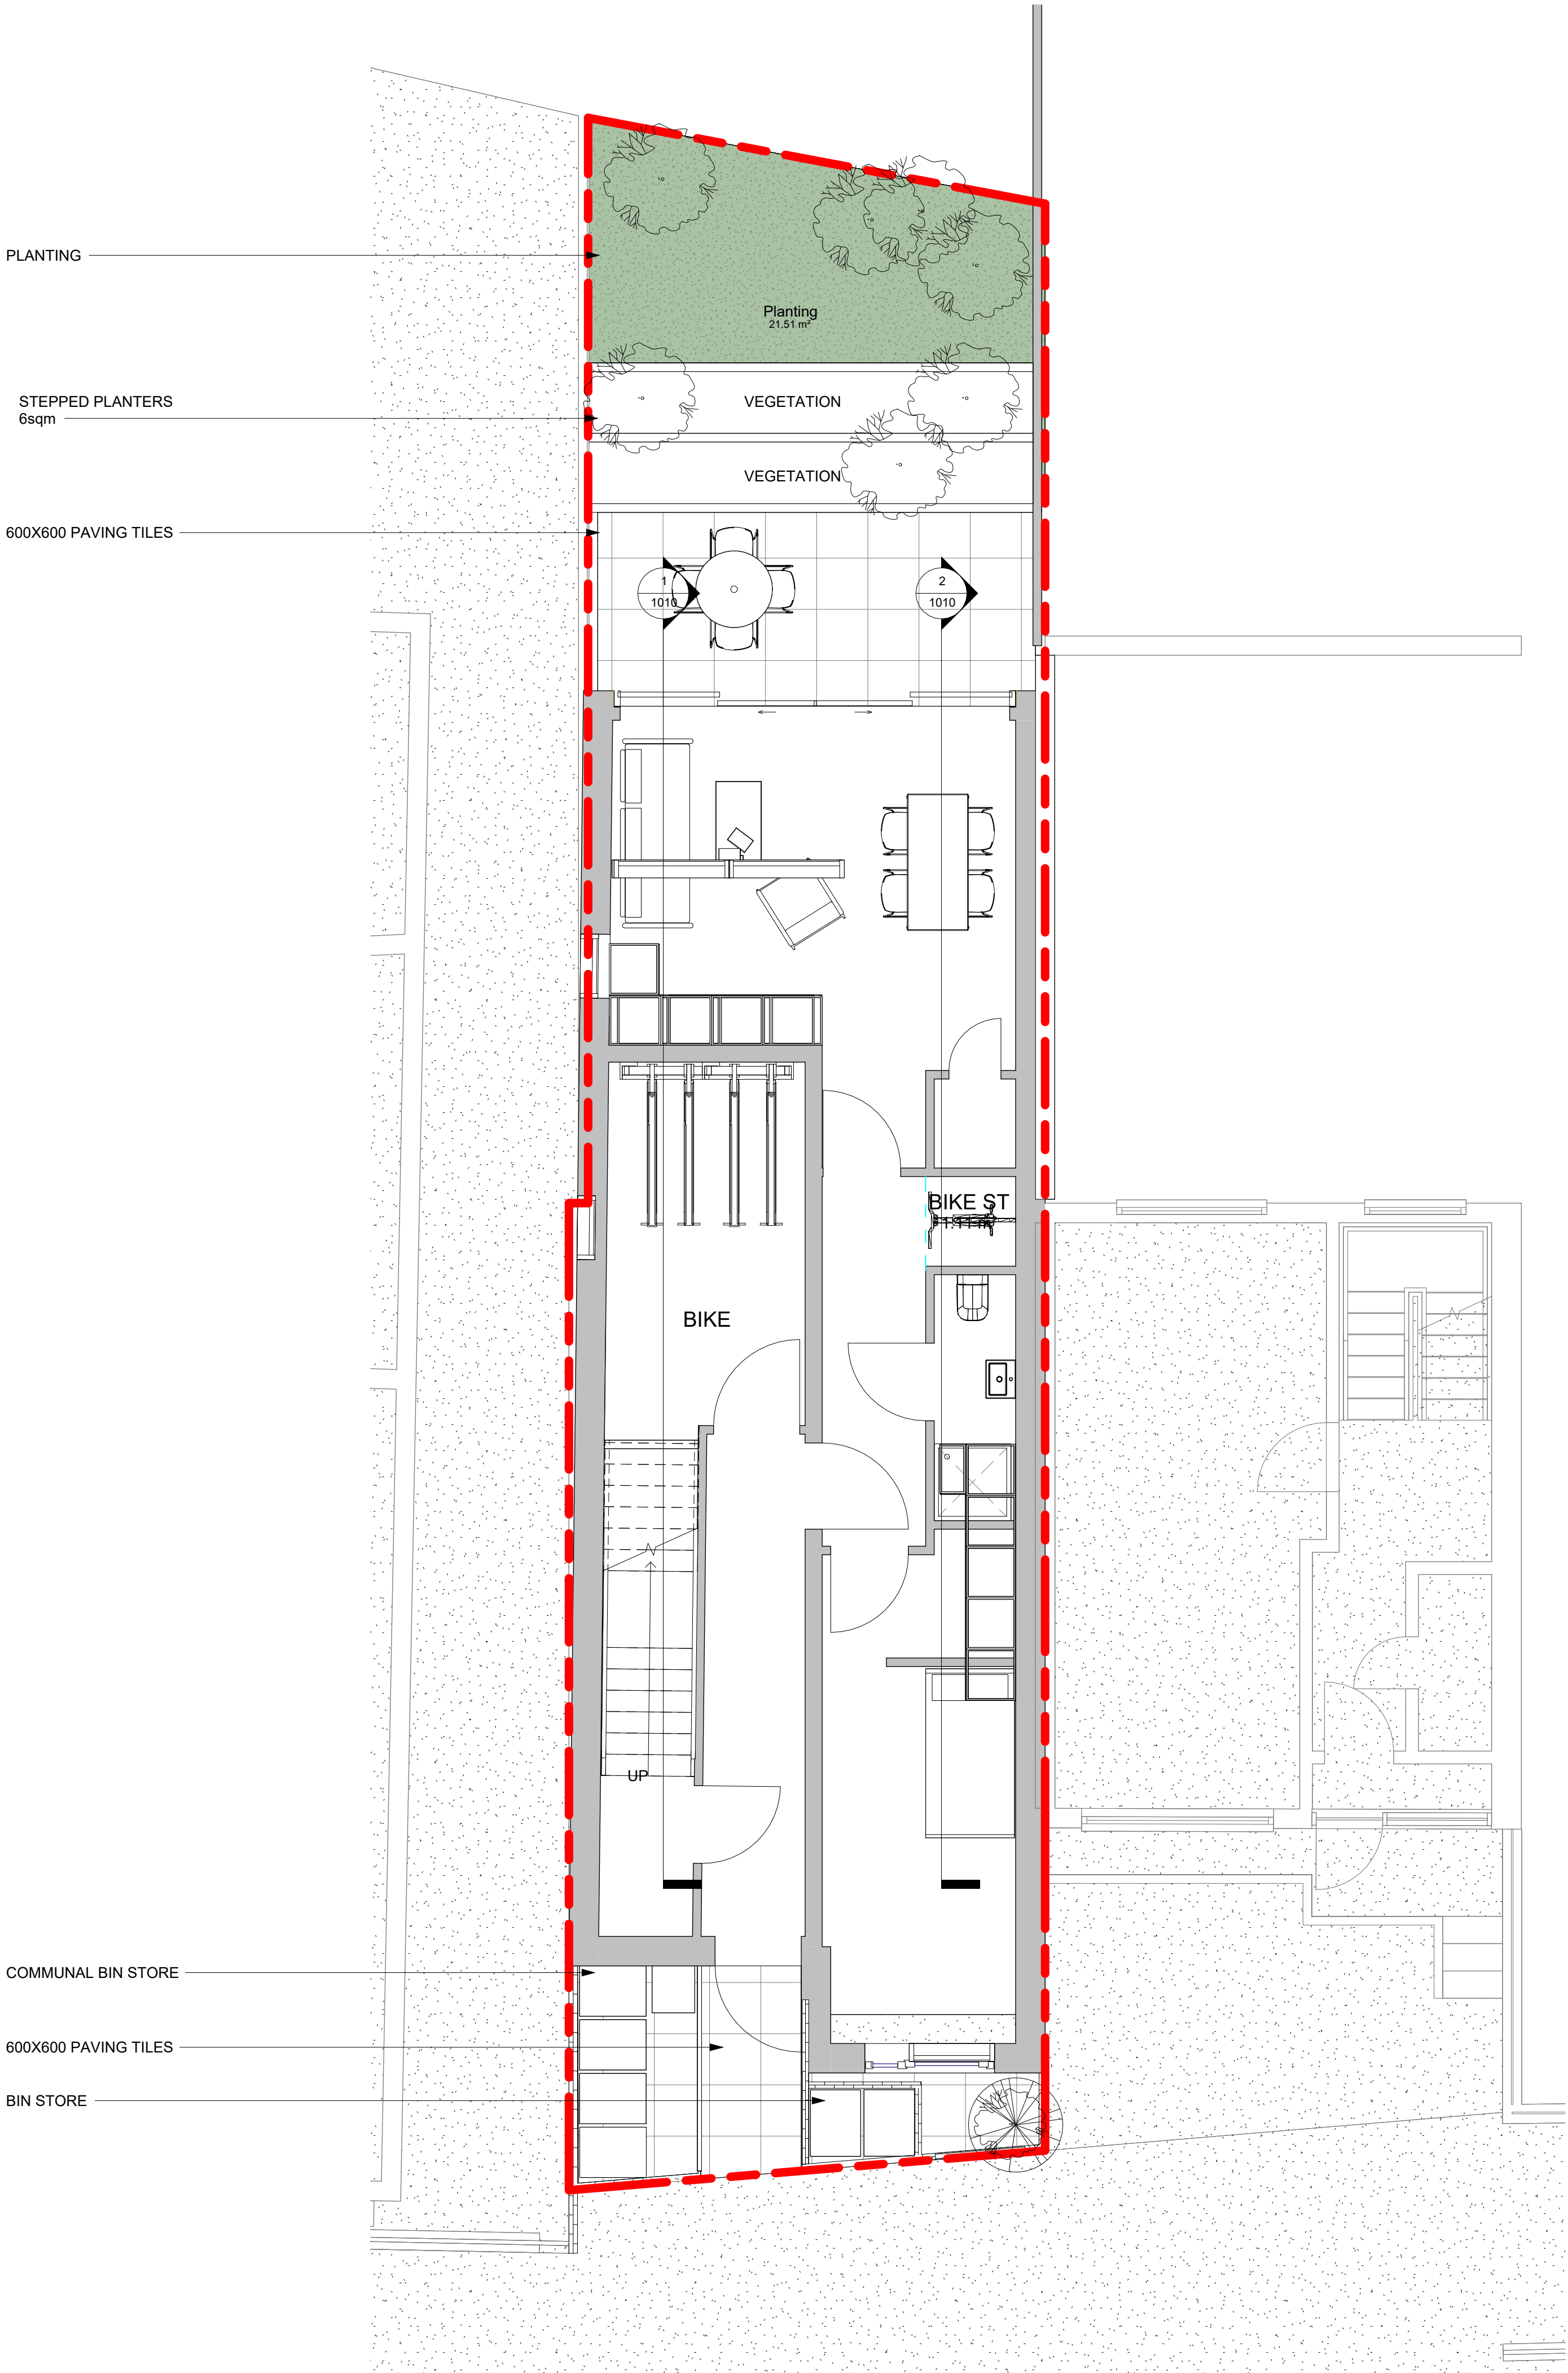

Legend:

	Site Boundary
	Demolition

04	07.07.25	Updated Frontage & Windows	SL
03	30.05.25	Updated GF Level	SL
02	20.11.24	Re-issue	SL
01	31.07.24	Planning Application	SL
Rev.	Date	Details	By
Client			
120 Archway Road Ltd			
Project Name			
120 Archway			
Drawing Title			
Proposed Landscape Plan			
Status			
Planning			
Scale		Drawn by	
As indicated@ A1		Author	
Date		Checked by	
12.07.24		Checker	
Drawing Number		Revision	
24040 - DR-A - 1008		04	
This drawing is copyright. Do not scale off dimensions. All dimensions are to be checked on site by contractor. Contractor to report any dimensional discrepancies, errors or omissions prior to commencing in site.			
18 Wenlock Road, London N1 7TA spacelab.co.uk			