


Legend:

Site Boundary

Demolition

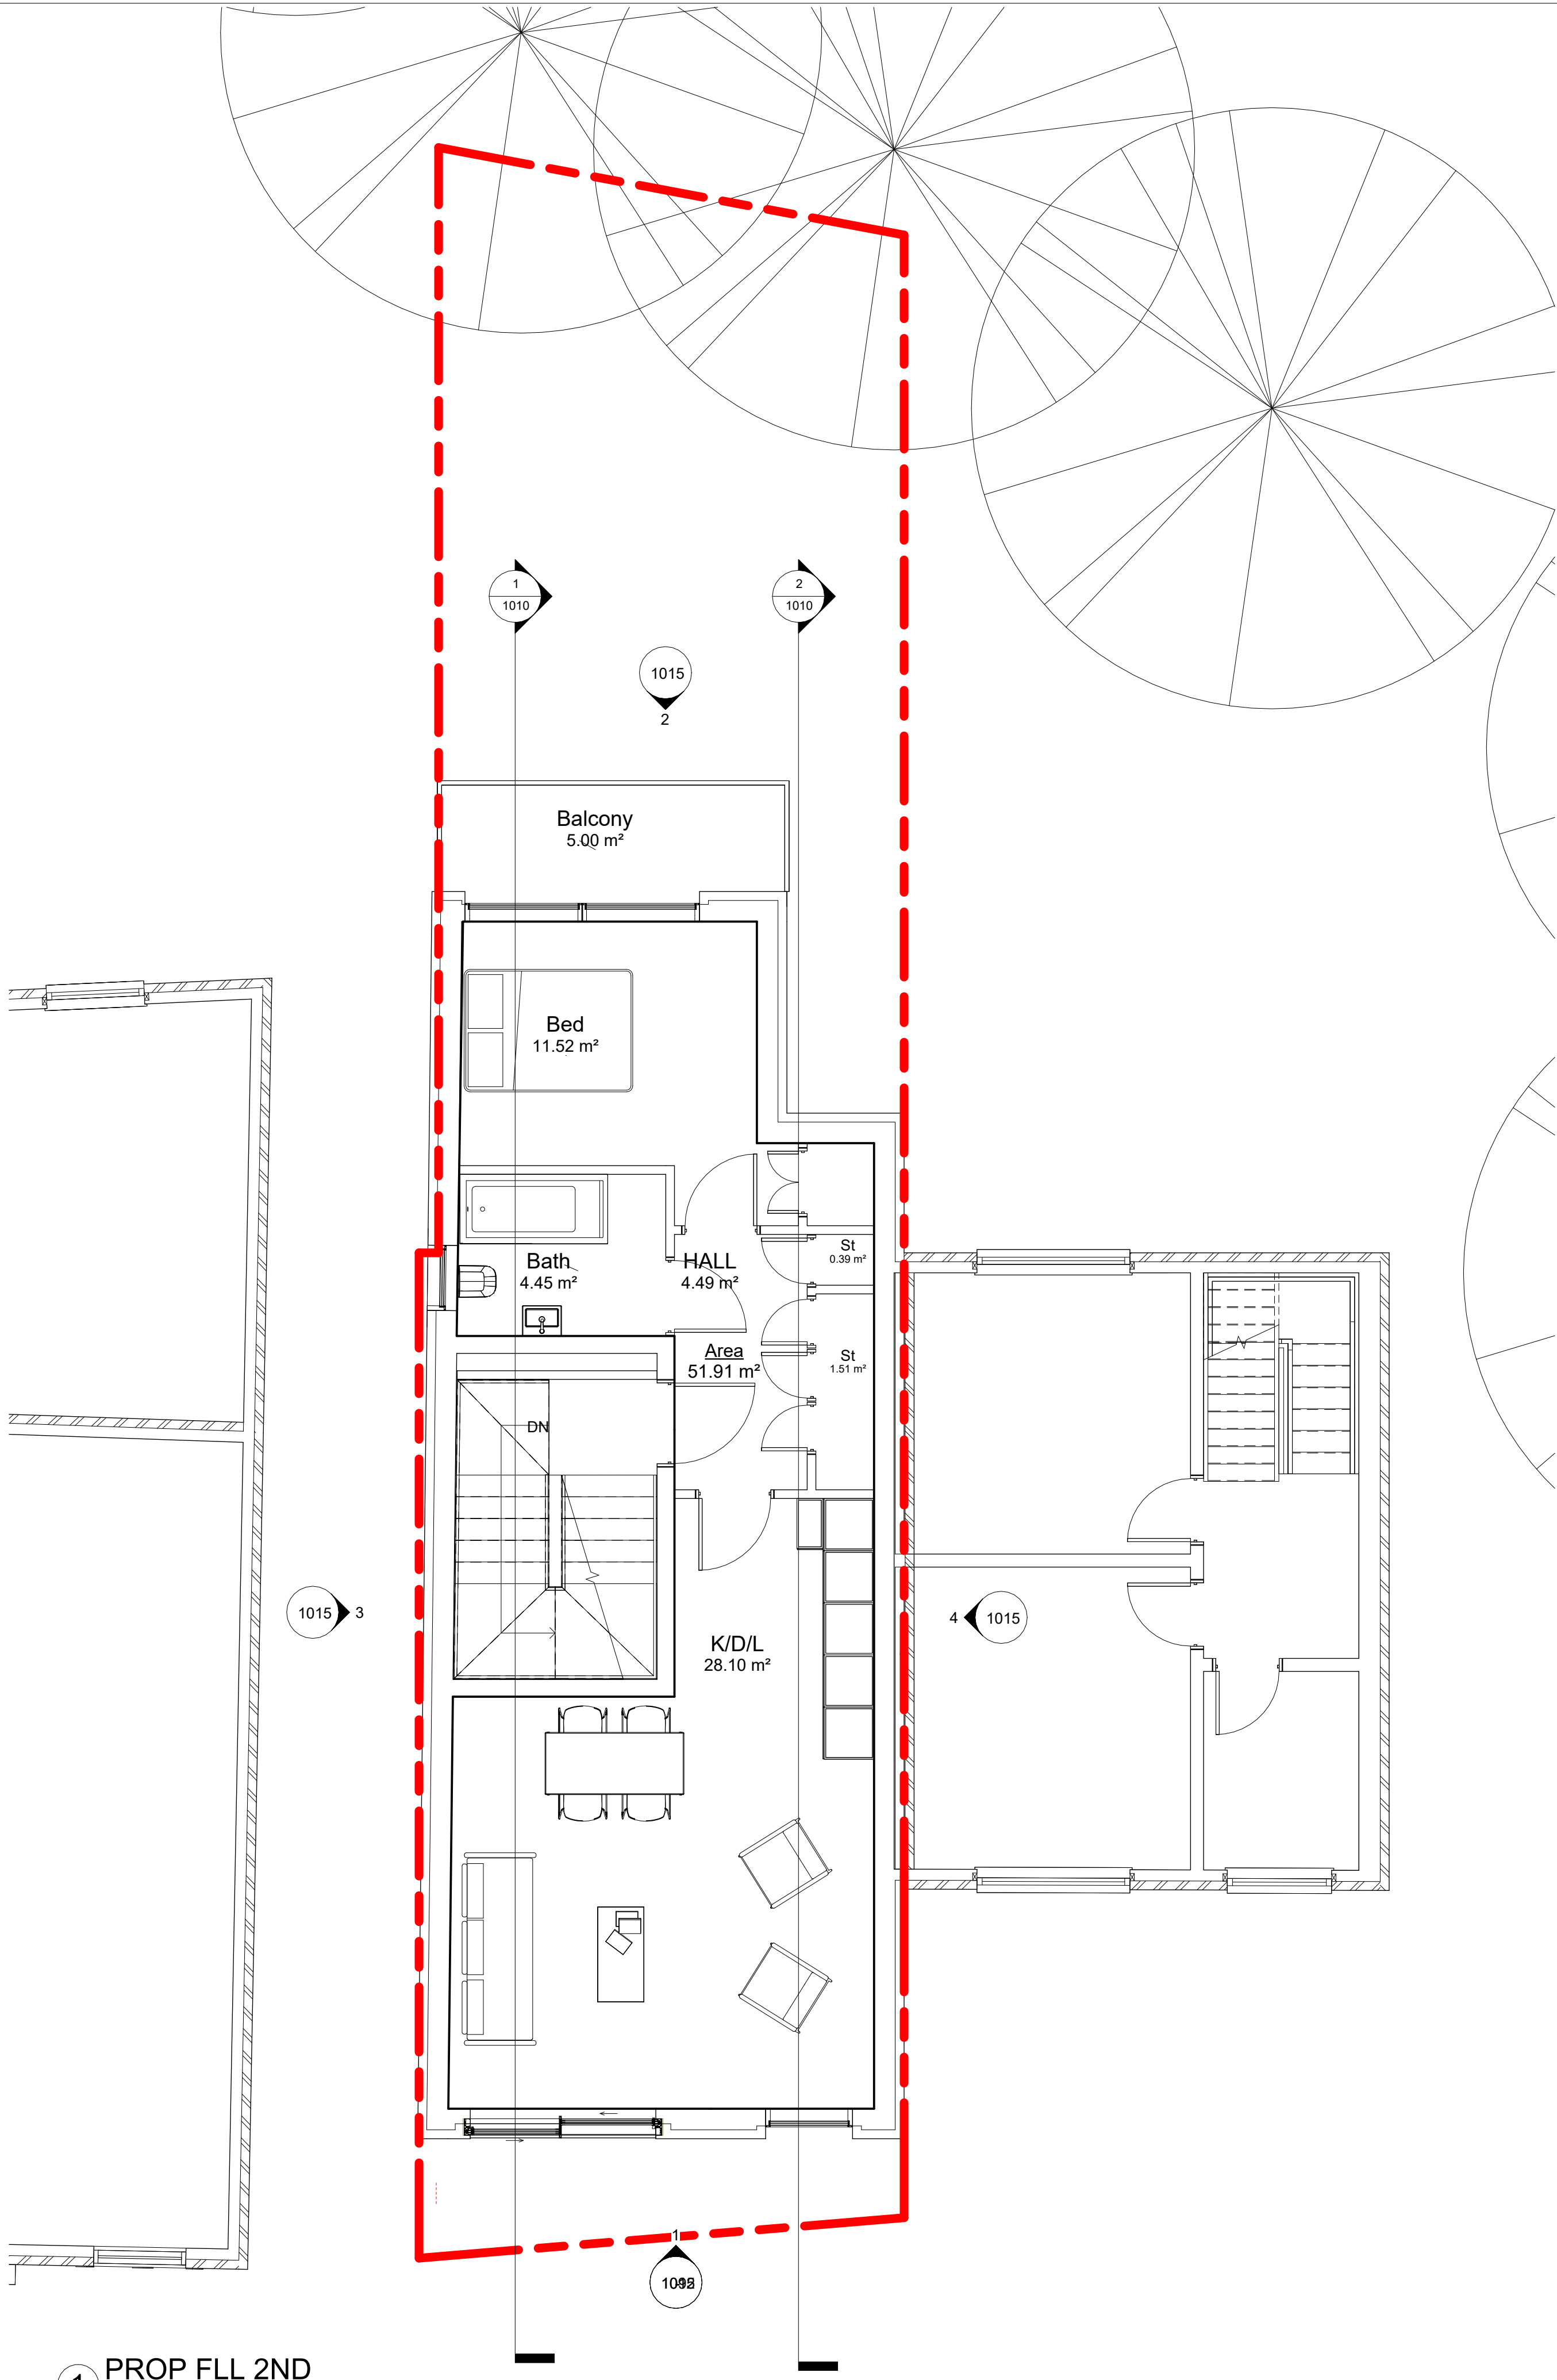

05	07.07.25	Updated Frontage & Windows	SL
04	30.05.25	Updated GF Level	SL
03	20.11.24	Re-issue	SL
02	25.10.24	Rear Wall reduction and glazing	SL
01	31.07.24	Planning Application	SL
Rev.	Date	Details	By

Client
120 Archway Road Ltd

Project Name
120 Archway

Drawing Title
Second Floor GA

Status
Planning

Scale	Drawn by
As indicated@ A1	Author
Date	Checked by
12.07.24	Checker
Drawing Number	Revision
24040 - 02-DR-A - 1003	05

This drawing is copyright. Do not scale off dimensions. All dimensions are to be checked on site by contractor. Contractor to report any dimensional discrepancies, errors or omissions prior to commencing in site.

18 Wenlock Road, London N1 7TA | spacelab.co.uk