




Ilyas Amlani


Tree Survey & Protection Plan

1 of 1

Scale
1:250 @ A0

Date
18.11.2024

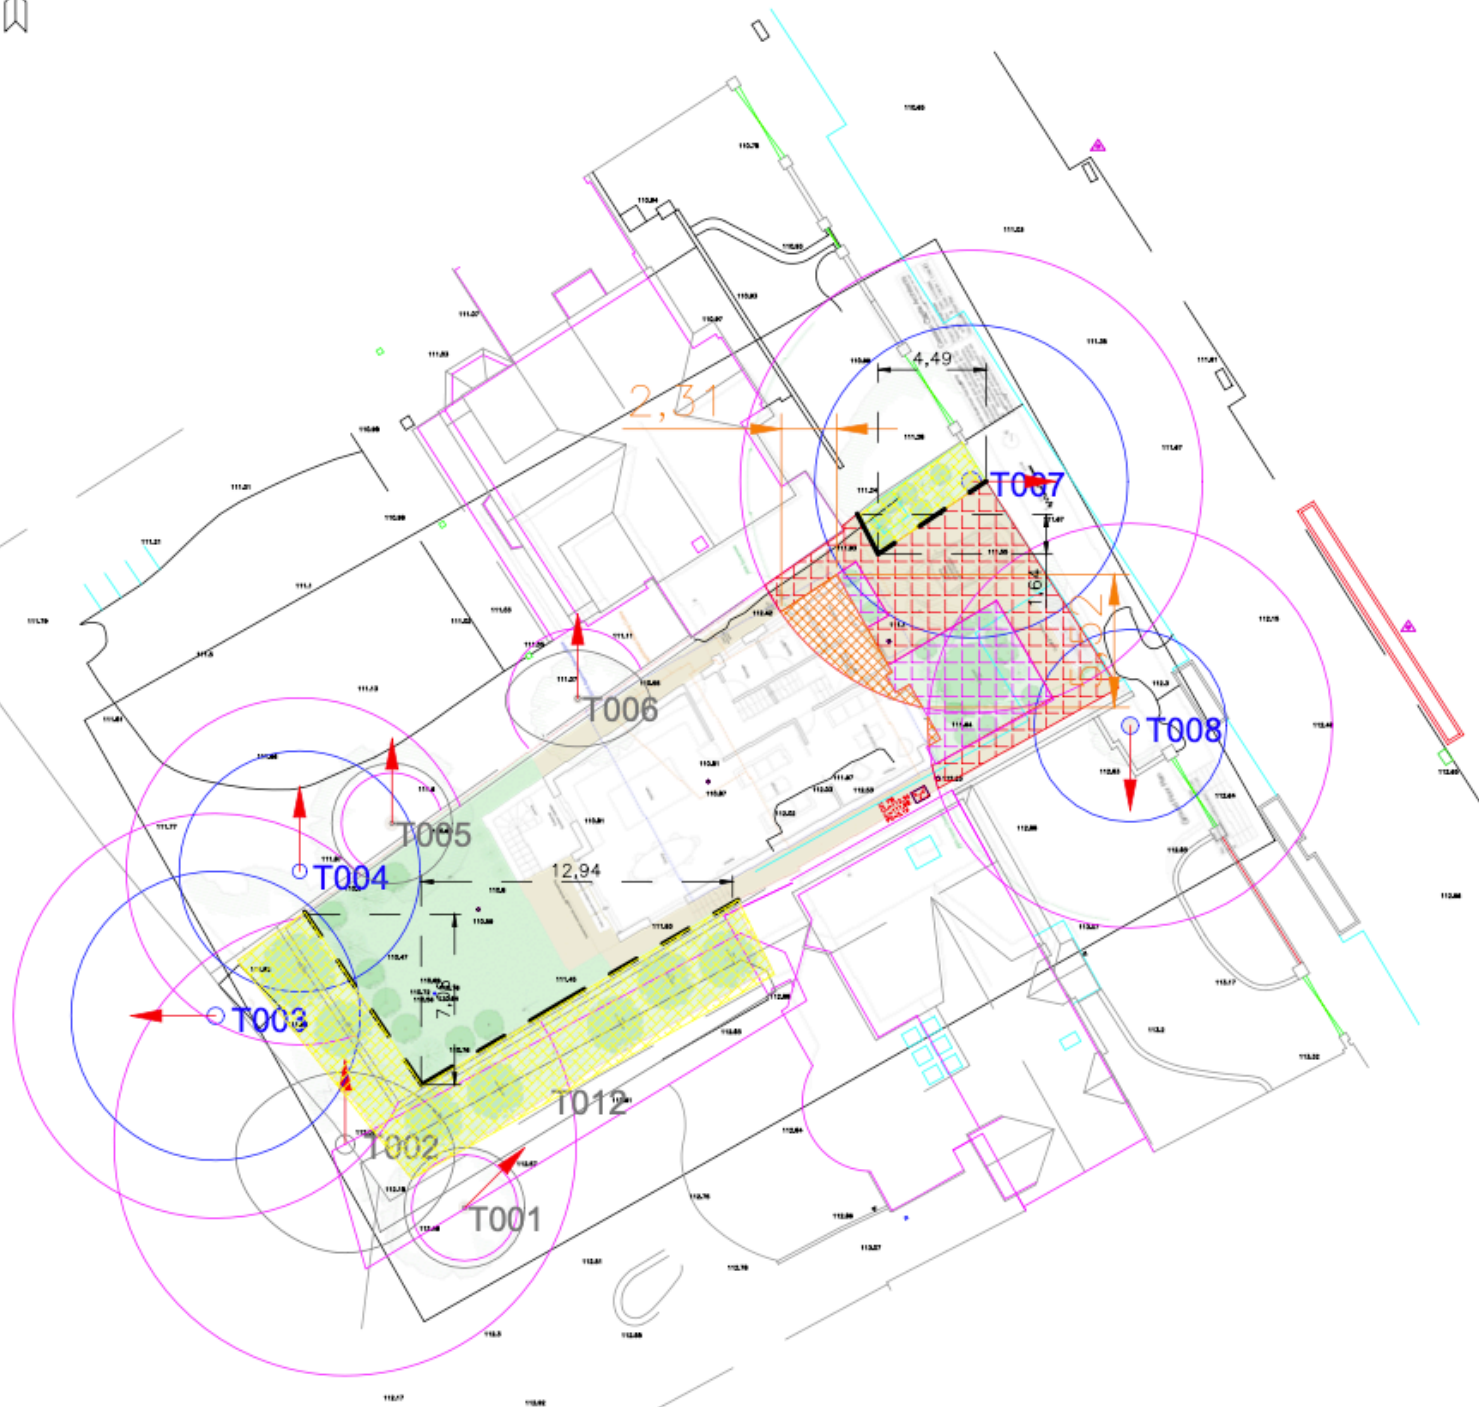

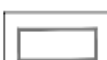-  Category A – trees of high quality and value
-  Category B – trees of moderate quality and value
-  Category C – trees of low quality and value
-  Category U – trees of unsuitable for retention
-  Group of trees / hedgerows
-  Root protection area
-  RPA Offset
-  Tree protective barriers
-  Temporary Ground Root Protection
-  Permanent Ground Root Protection
-  Specialists Construction Methods
-  Construction Exclusion Zone