
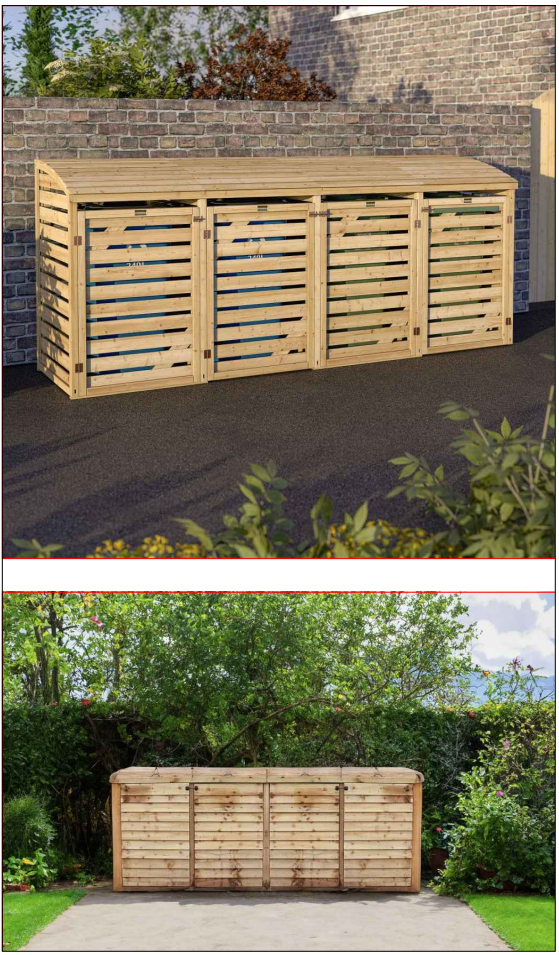


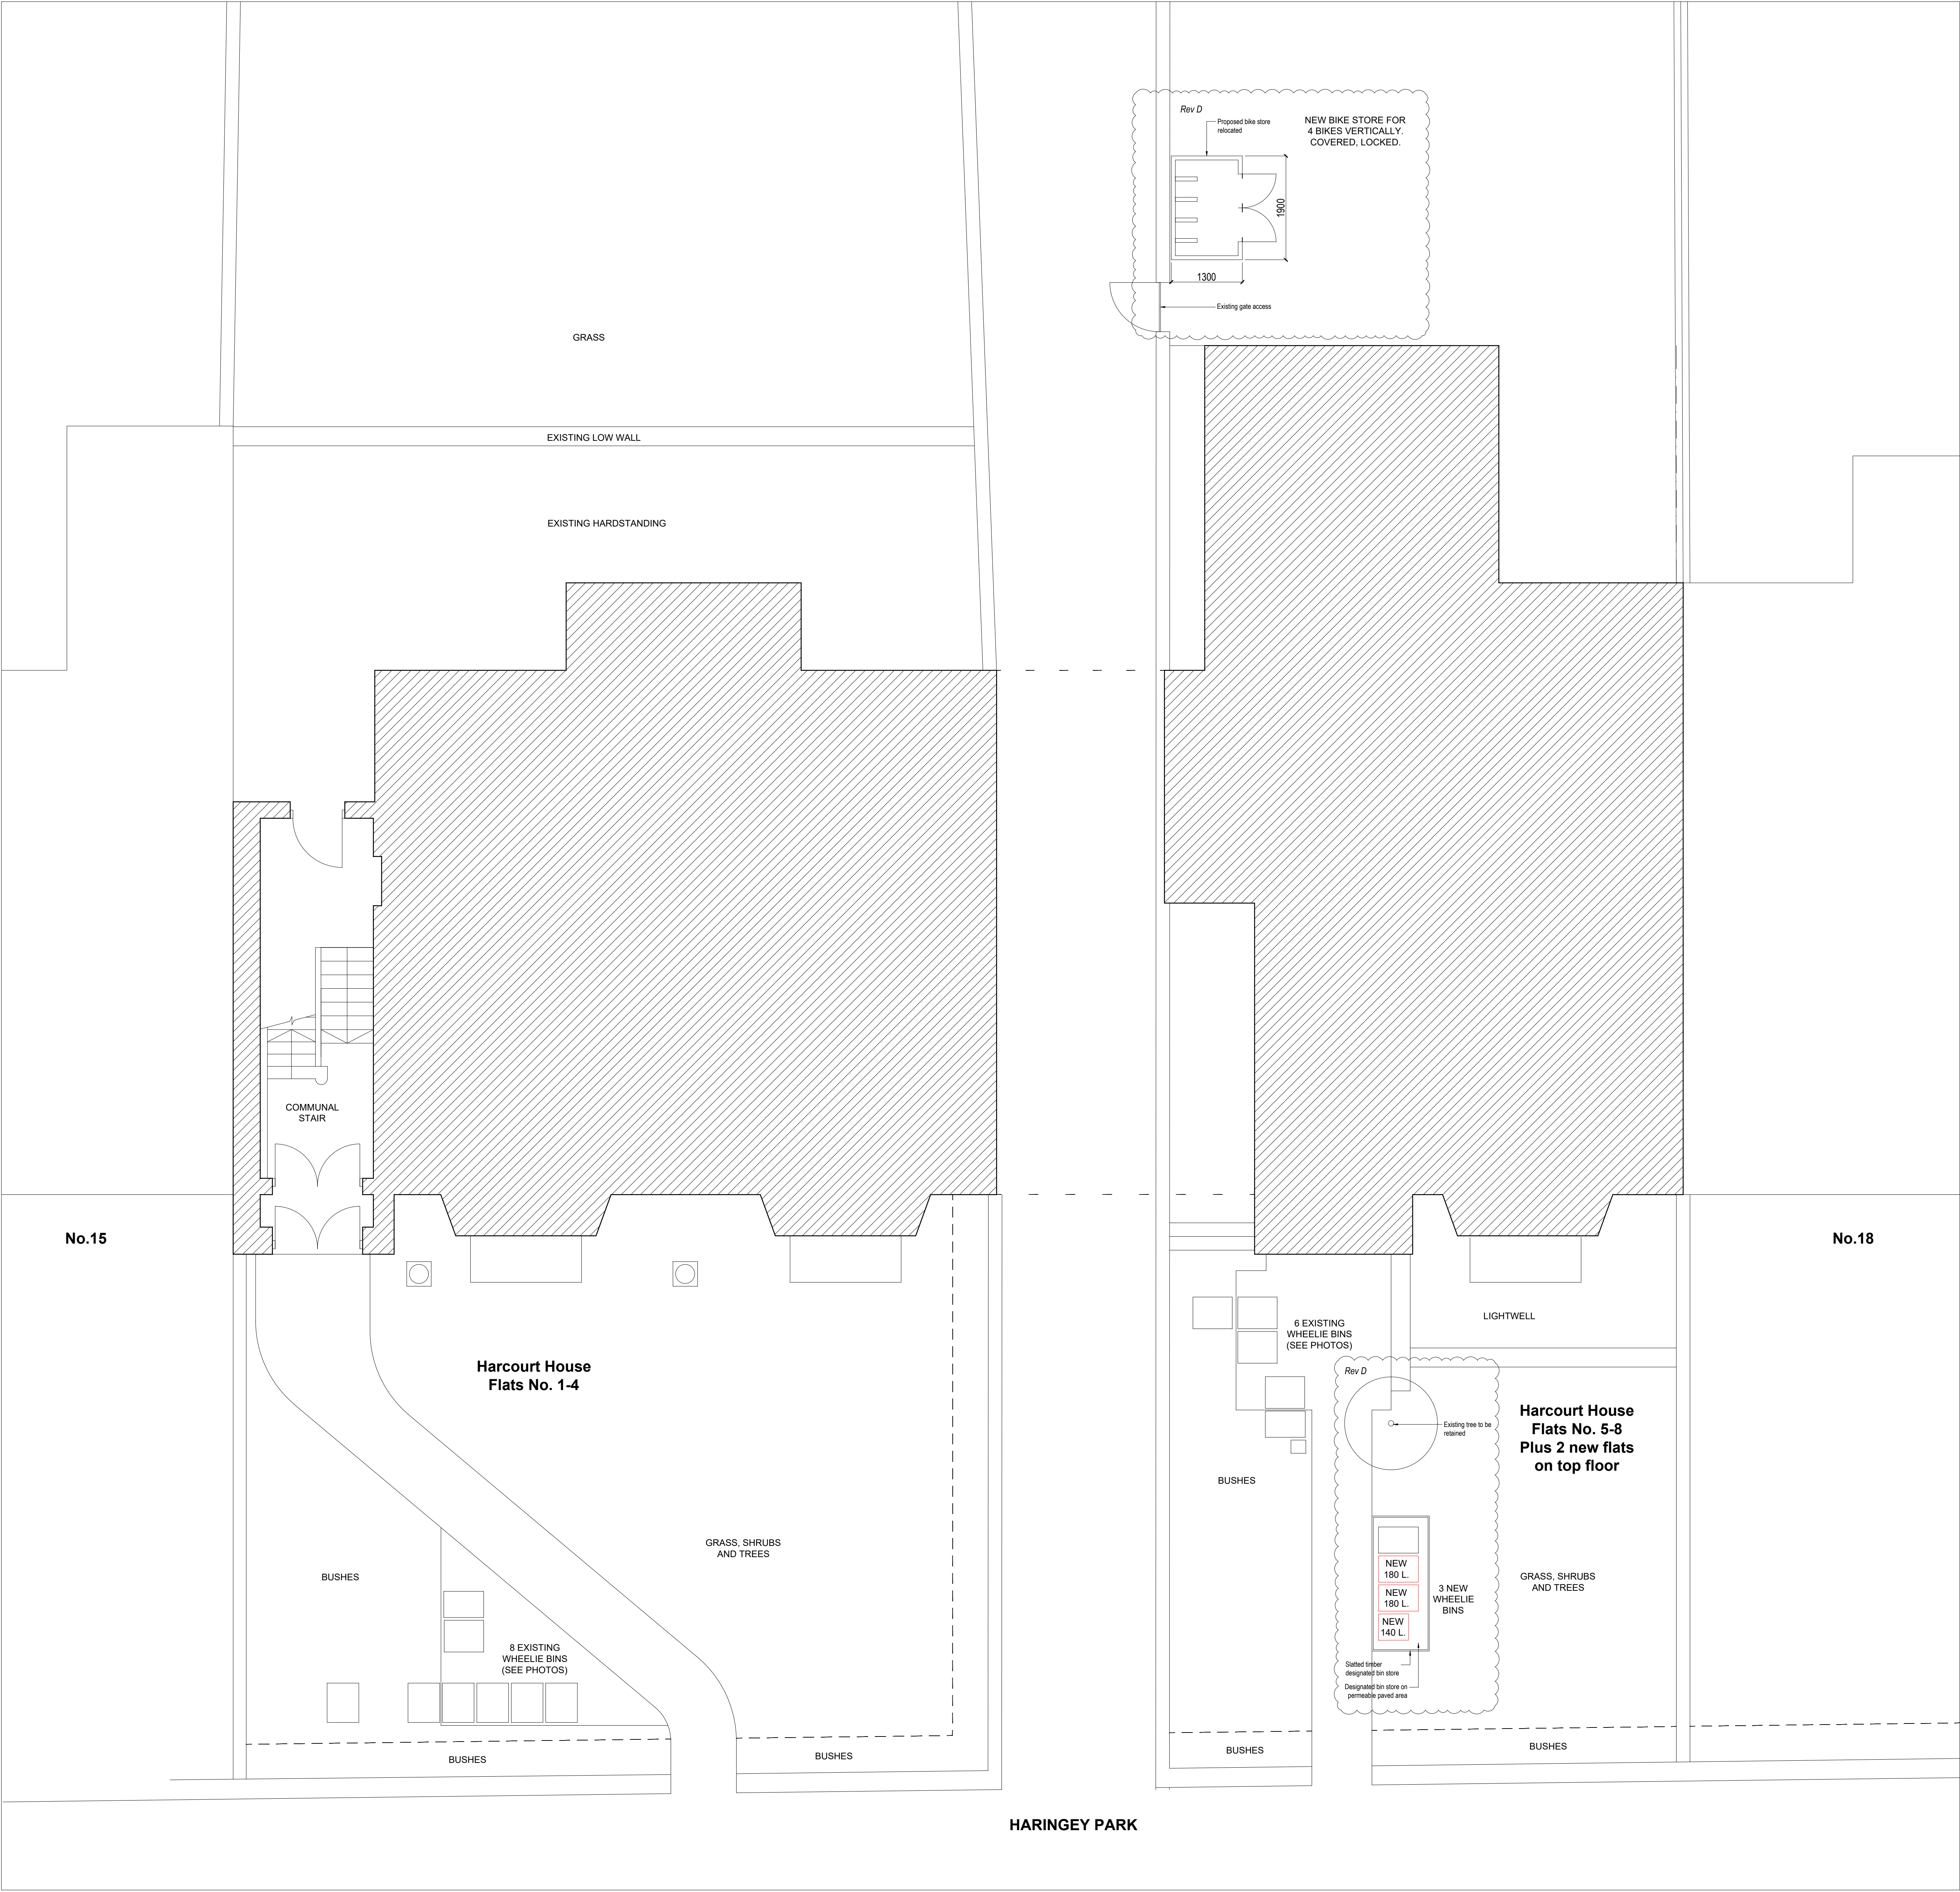

DESIGN INTENT REFERENCES FOR
SLATTED TIMBER DESIGNATED BIN
STORAGE

Revisions		
Rev.	Description	Date
A	Planning Application	29.07.2024
B	Planning Application - Revision	17.06.2025
C	Planning Application - Revision	21.07.2025
D	Planning Application - Revision	15.08.2025

Project 214-HAR

Roof extension and internal refurbishment

Client
Upspace Construction Services Ltd.

Architect
COOKE
FAWCETT
ARCHITECTS
1-2 Herbal Hill
London, EC1R 5EF
+44 (0)20 7078 4030

Scale
1:50
at A0 size
NOT FOR
CONSTRUCTION

Drawing Title
Proposed Refuse and Bike Storage

Drawing No.
CF-214-DR-1190-D