

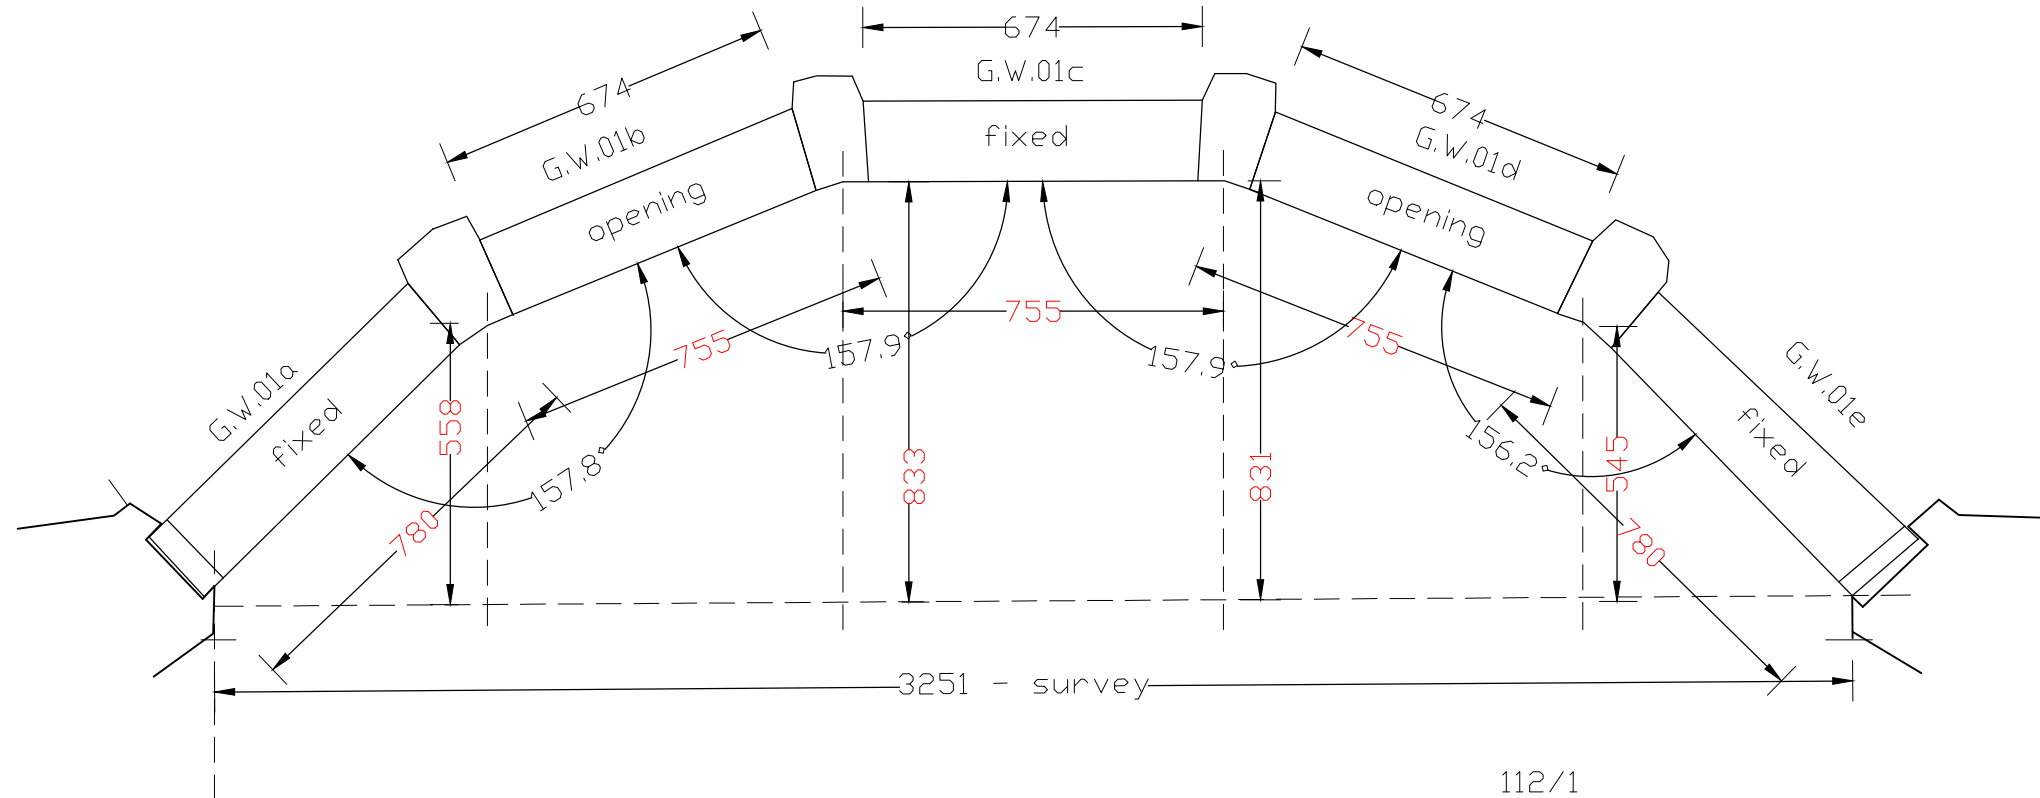
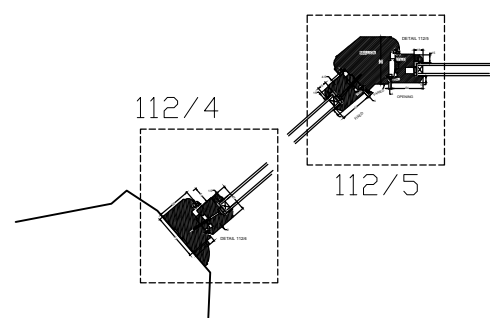
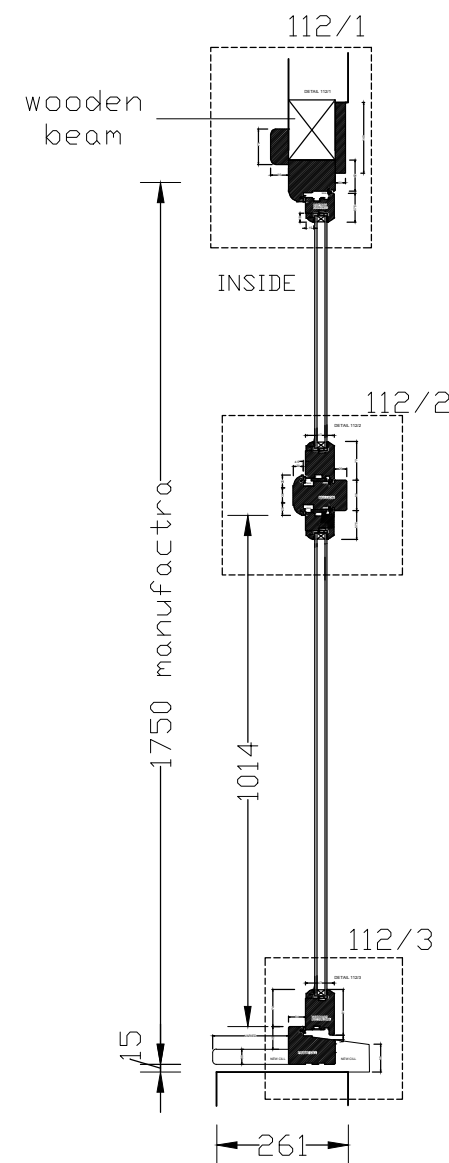


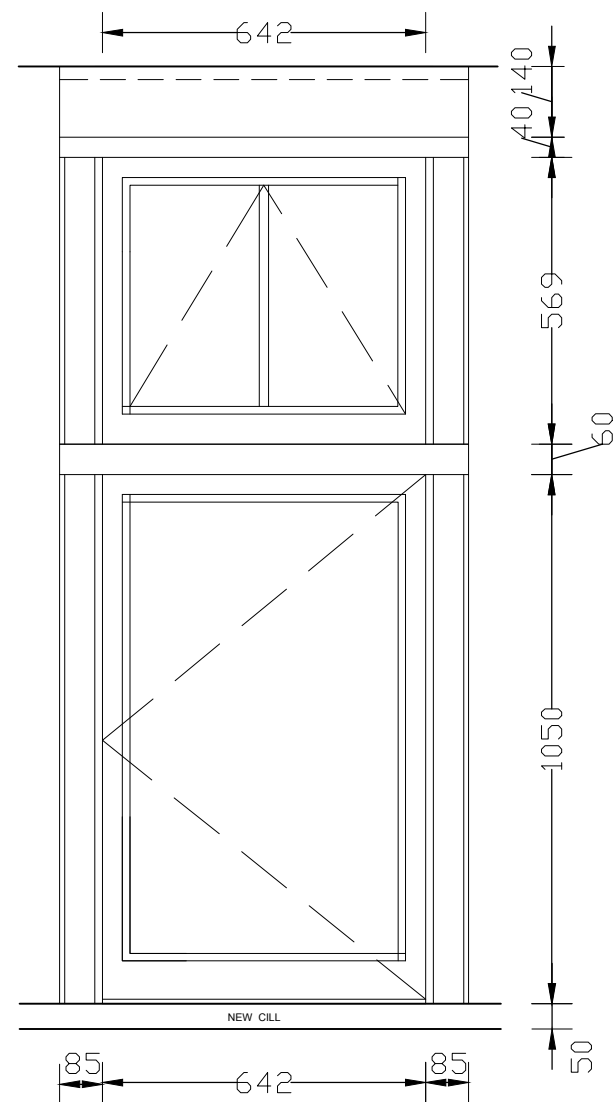

for specyfication
see S - 110

ELEVATION
VIEW FROM OUTSIDE
G.W.01

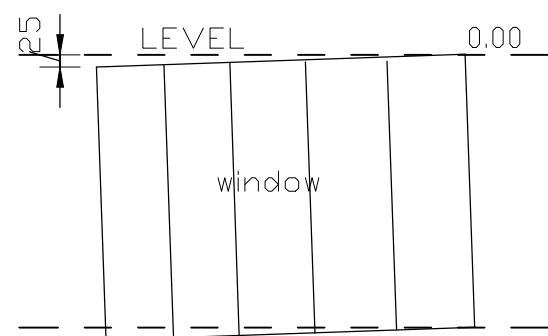

PRODUCTION

ANDMAR JOINERY

Ref:	J
Date:	05/05/25
Customer:	10 Vallance Rd
Desc:	Window
Item ref:	G.W.03
Room ref:	Ground floor
Dwg ref:	S - 111
Revision	A
Status	