


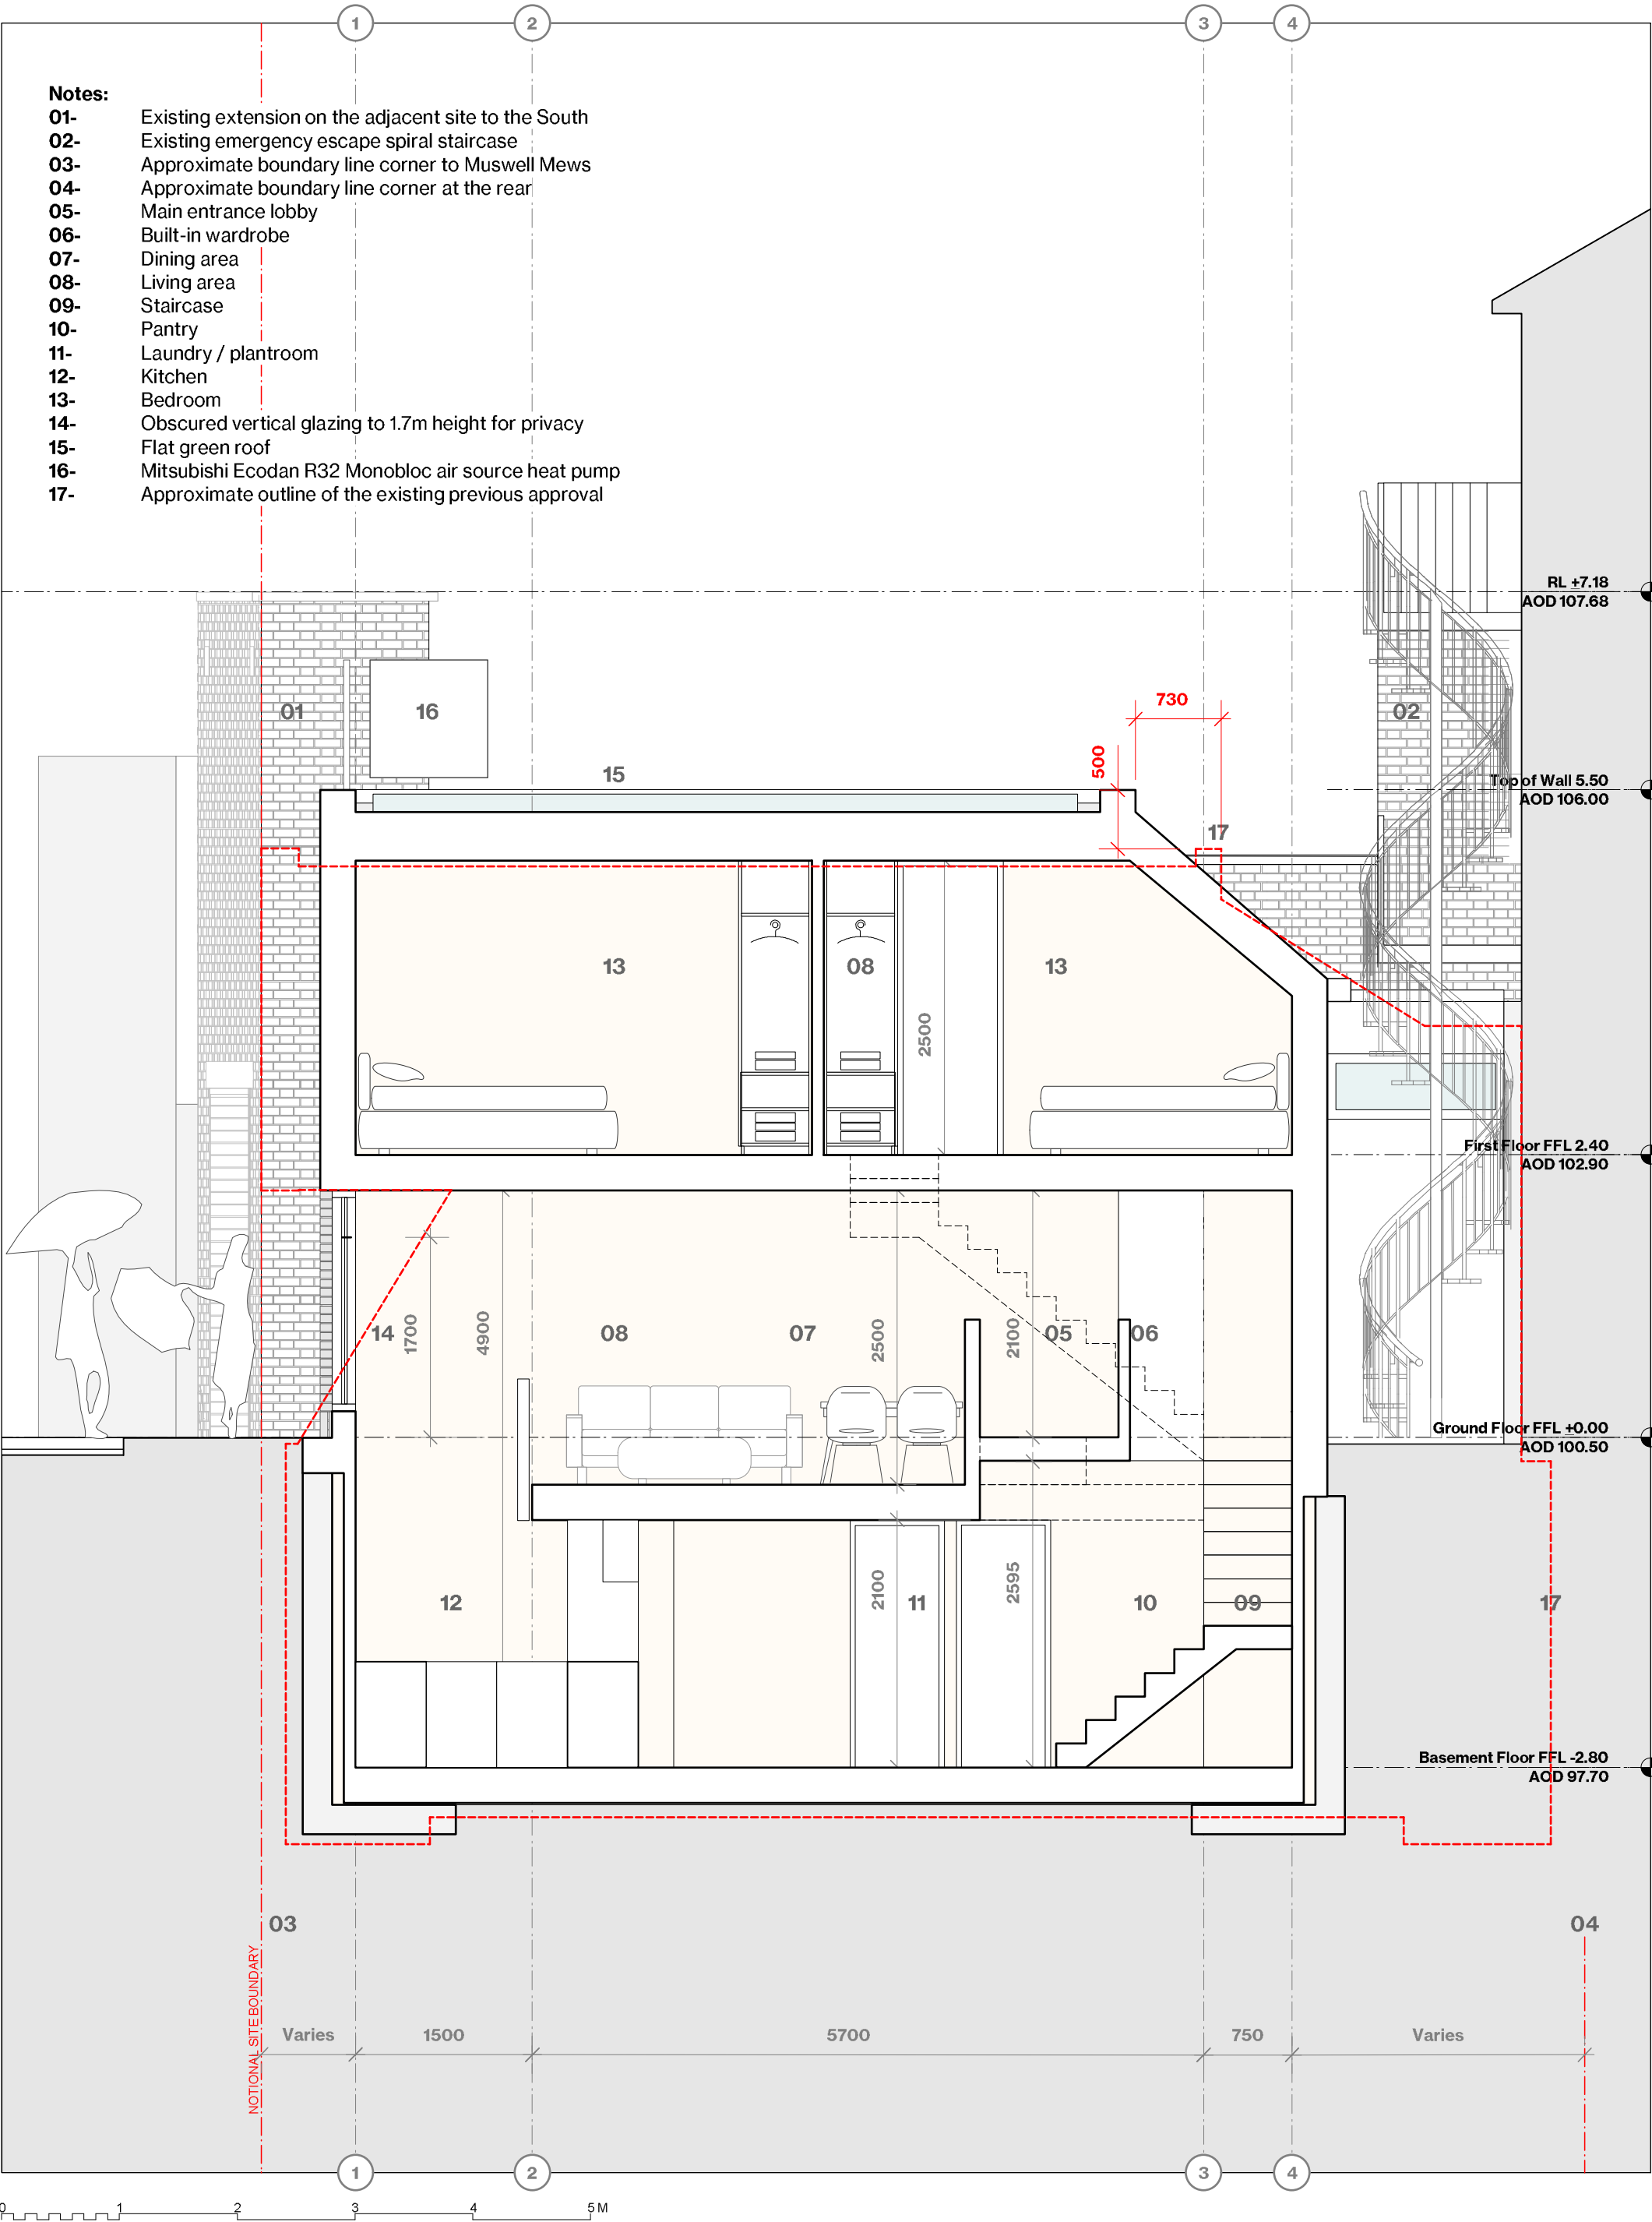

- Notes:**
- 01- Existing extension on the adjacent site to the South
 - 02- Existing emergency escape spiral staircase
 - 03- Approximate boundary line corner to Muswell Mews
 - 04- Approximate boundary line corner at the rear
 - 05- Main entrance lobby
 - 06- Built-in wardrobe
 - 07- Dining area
 - 08- Living area
 - 09- Staircase
 - 10- Pantry
 - 11- Laundry / plantroom
 - 12- Kitchen
 - 13- Bedroom
 - 14- Obscured vertical glazing to 1.7m height for privacy
 - 15- Flat green roof
 - 16- Mitsubishi Ecodan R32 Monobloc air source heat pump
 - 17- Approximate outline of the existing previous approval

KEY / NOTES	
ALL DIMENSIONS, LEVELS AND AREAS ARE APPROXIMATE ONLY AND SHOULD BE VERIFIED ON SITE.	
DO NOT SCALE THIS DRAWING	
LACEY + SALTUKOV ARCHITECTS LTD SHALL NOT BE LIABLE OR RESPONSIBLE FOR ANY USE OF THIS DOCUMENT FOR ANY PURPOSE OTHER THAN THAT FOR WHICH IT WAS ORIGINALLY PREPARED AND PROVIDED WHILE THE CLIENT SHALL BE ENTITLED TO UTILISE AND COPY THIS DOCUMENT FOR AN EXTENSION OF THE WORKS. THE CLIENT SHALL NOT BE ENTITLED TO REPRODUCE THE DESIGNS CONTAINED IN THIS DOCUMENT FOR ANY SUCH EXTENSION.	

REV	DATE	DESCRIPTION
A	08/10/24	PLANNING APPLICATION SUBMISSION
B	18/12/24	REVISED PA - GREEN ROOF ADDED
C	31/03/25	REVISED PLANNING APPLICATION
D	29/04/25	REVISED PLANNING APPLICATION TO COMPLY WITH PART M4(1)
E	17/07/25	REVISED PLANNING APPLICATION - MOVED KITCHEN
	21/08/25	MAIN WINDOWS CHANGED FROM SLOPING TO VERTICAL

PROJECT	MUSWELL MEWS
DRWG NAME	PROPOSED LONGITUDINAL SECTION
DRWG NO	1345-A-GA-SC-101
SCALE	1:50
SIZE	A3
DATE	21/08/25

REVISION
E

© 2024 COPYRIGHT LACEY + SALTUKOV. ALL RIGHTS RESERVED

LACEY + SALTUKOV ARCHITECTS LTD

+44 (0)20 7255 0525
www.laceysaltukov.com
info@laceysaltukov.com

LACEY + SALTUKOV