
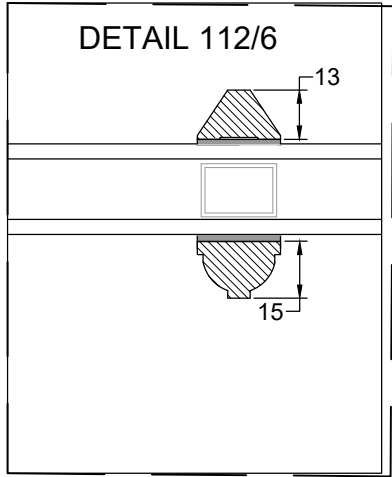
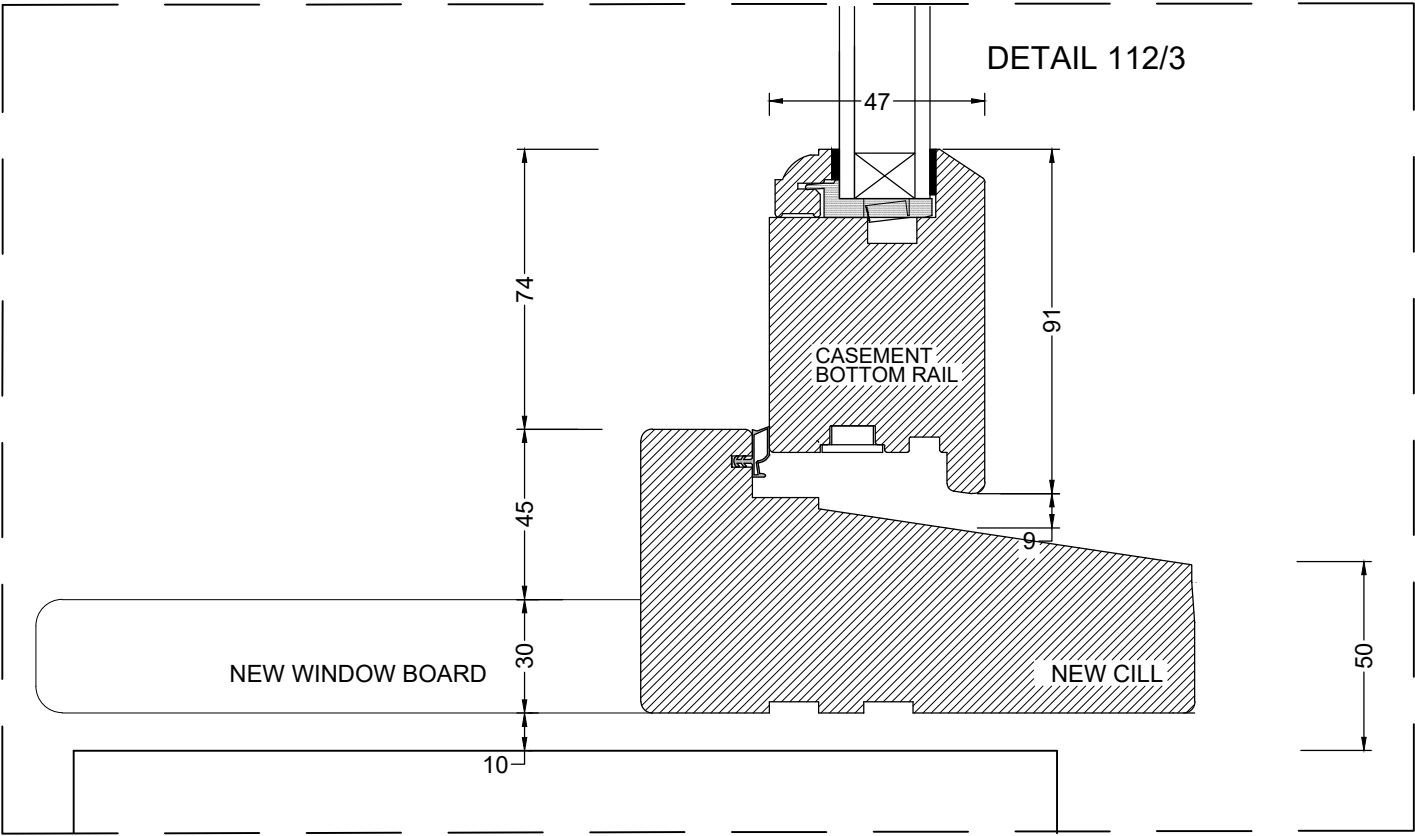
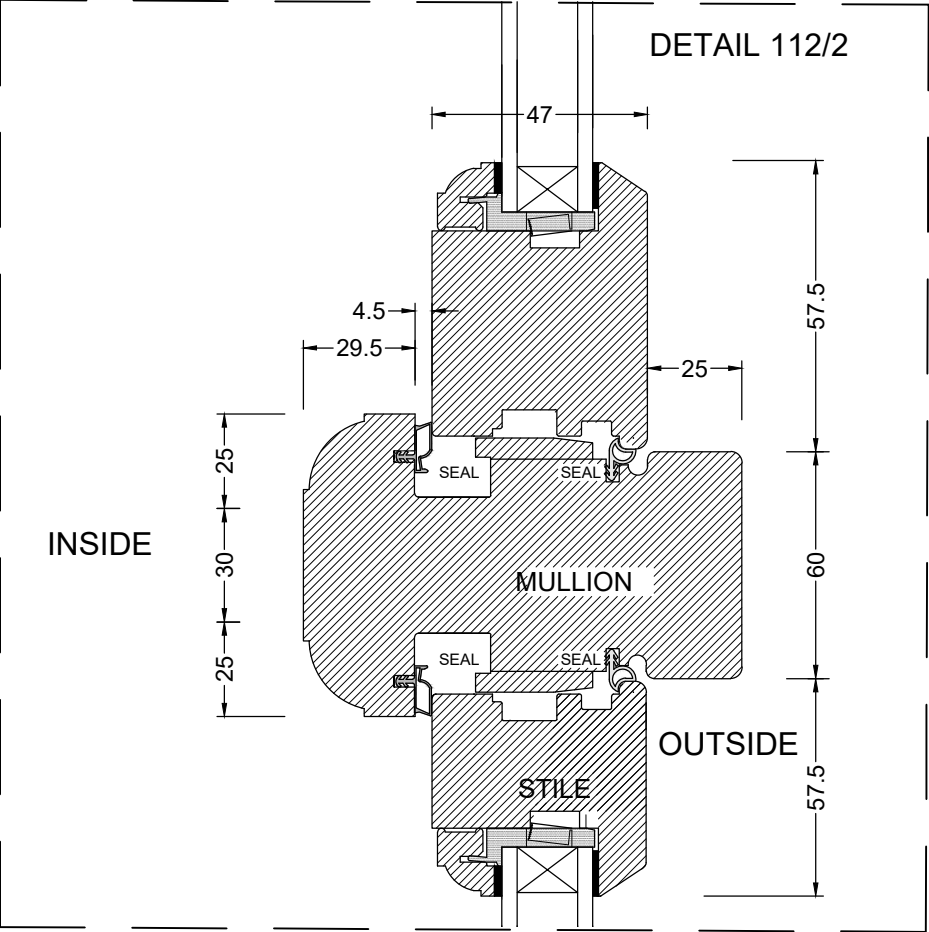
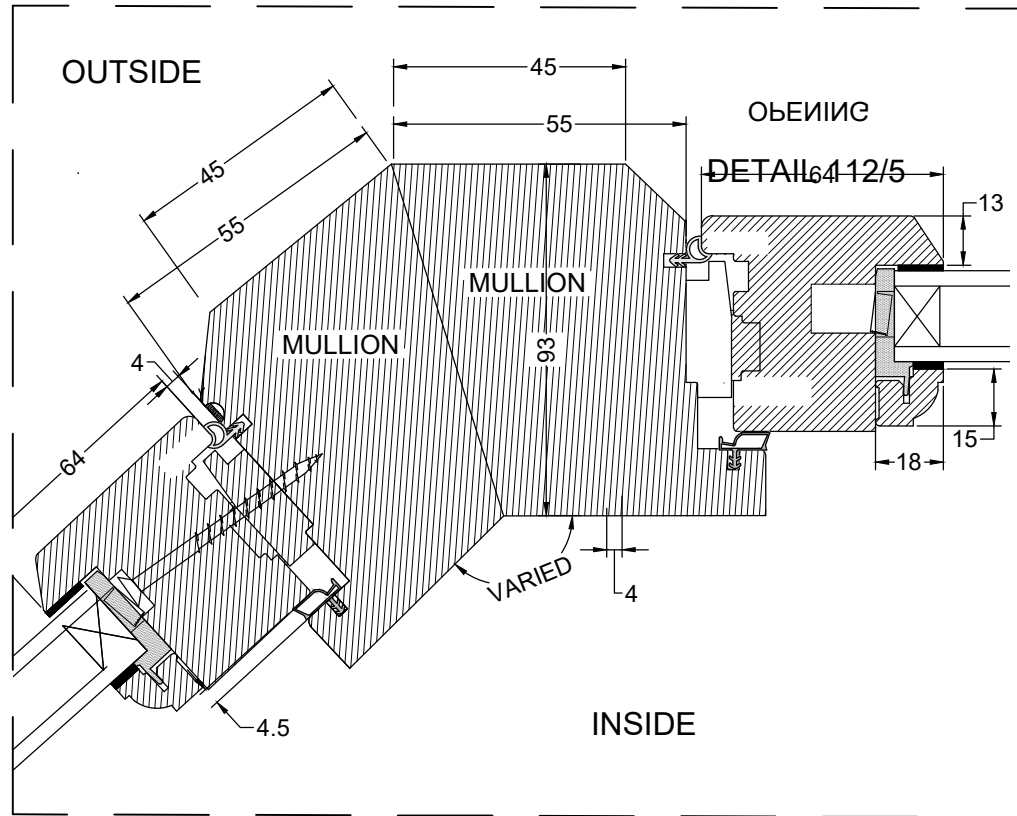
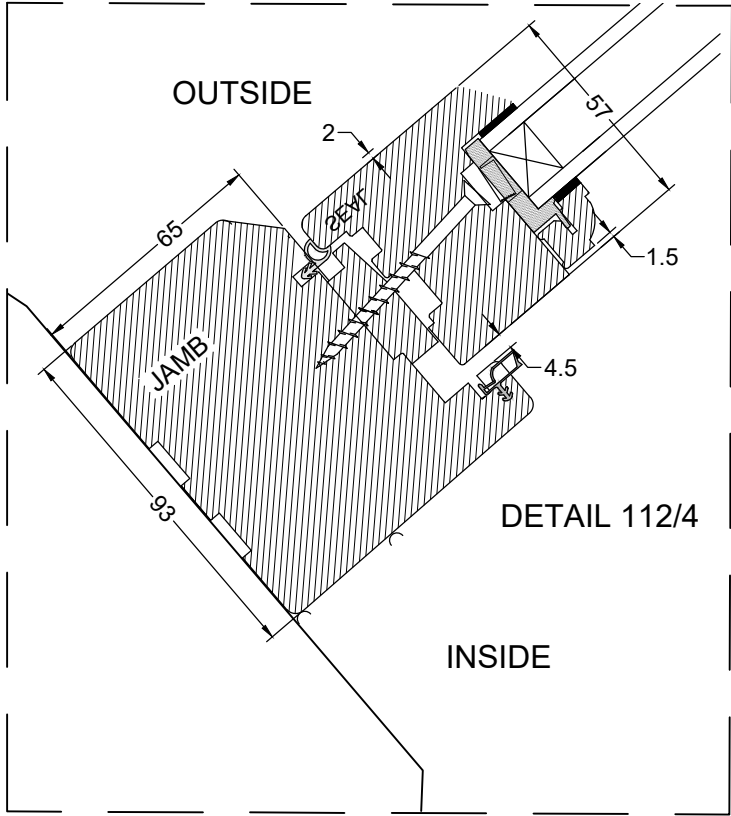


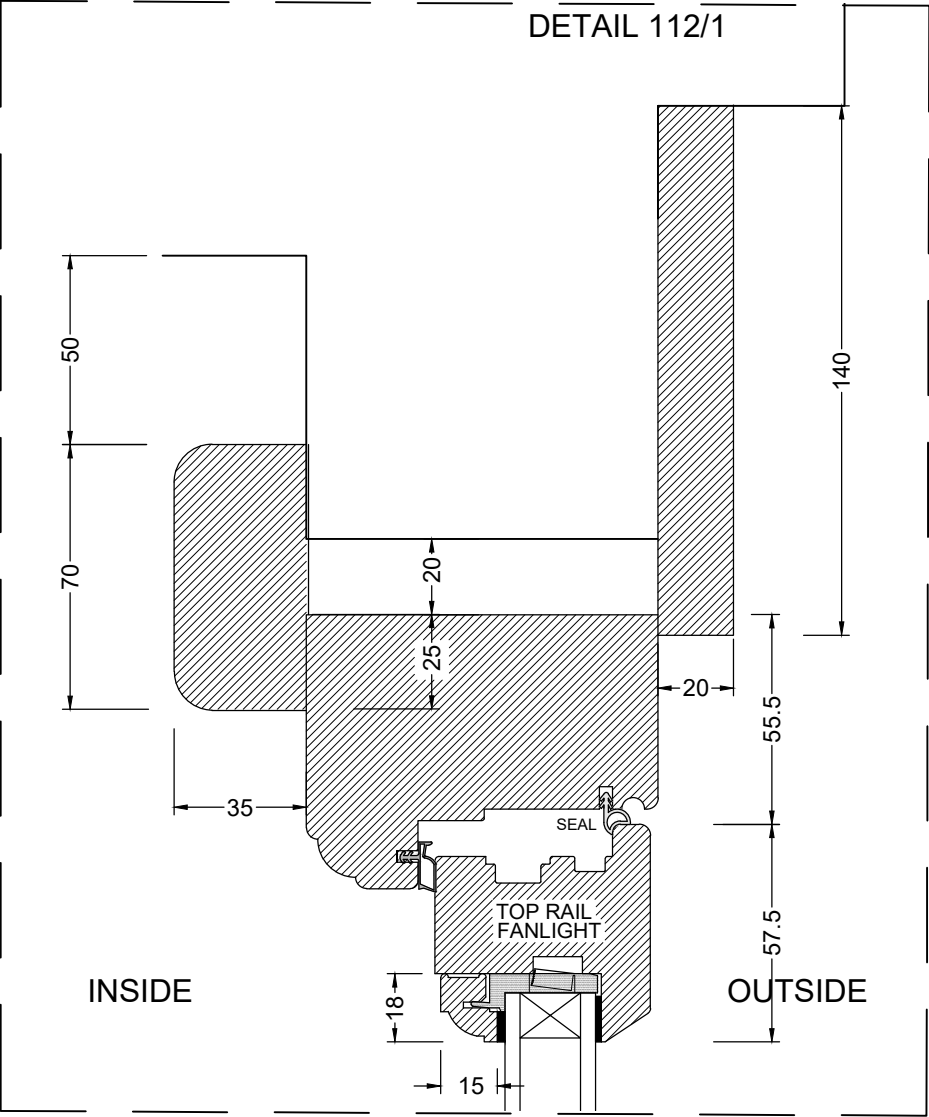

PRODUCTION

ANDMAR JOINERY

Ref: J
Date: 05/05/25
Customer: 10 Vallance Rd
Desc: Window
Item ref: 1.W.03
Room ref: First floor
Dwg ref: S - 112
Revision: A
Status:

w andmarjoinery.co.uk e
projects@andmarjoinery.co.uk